


NORTH

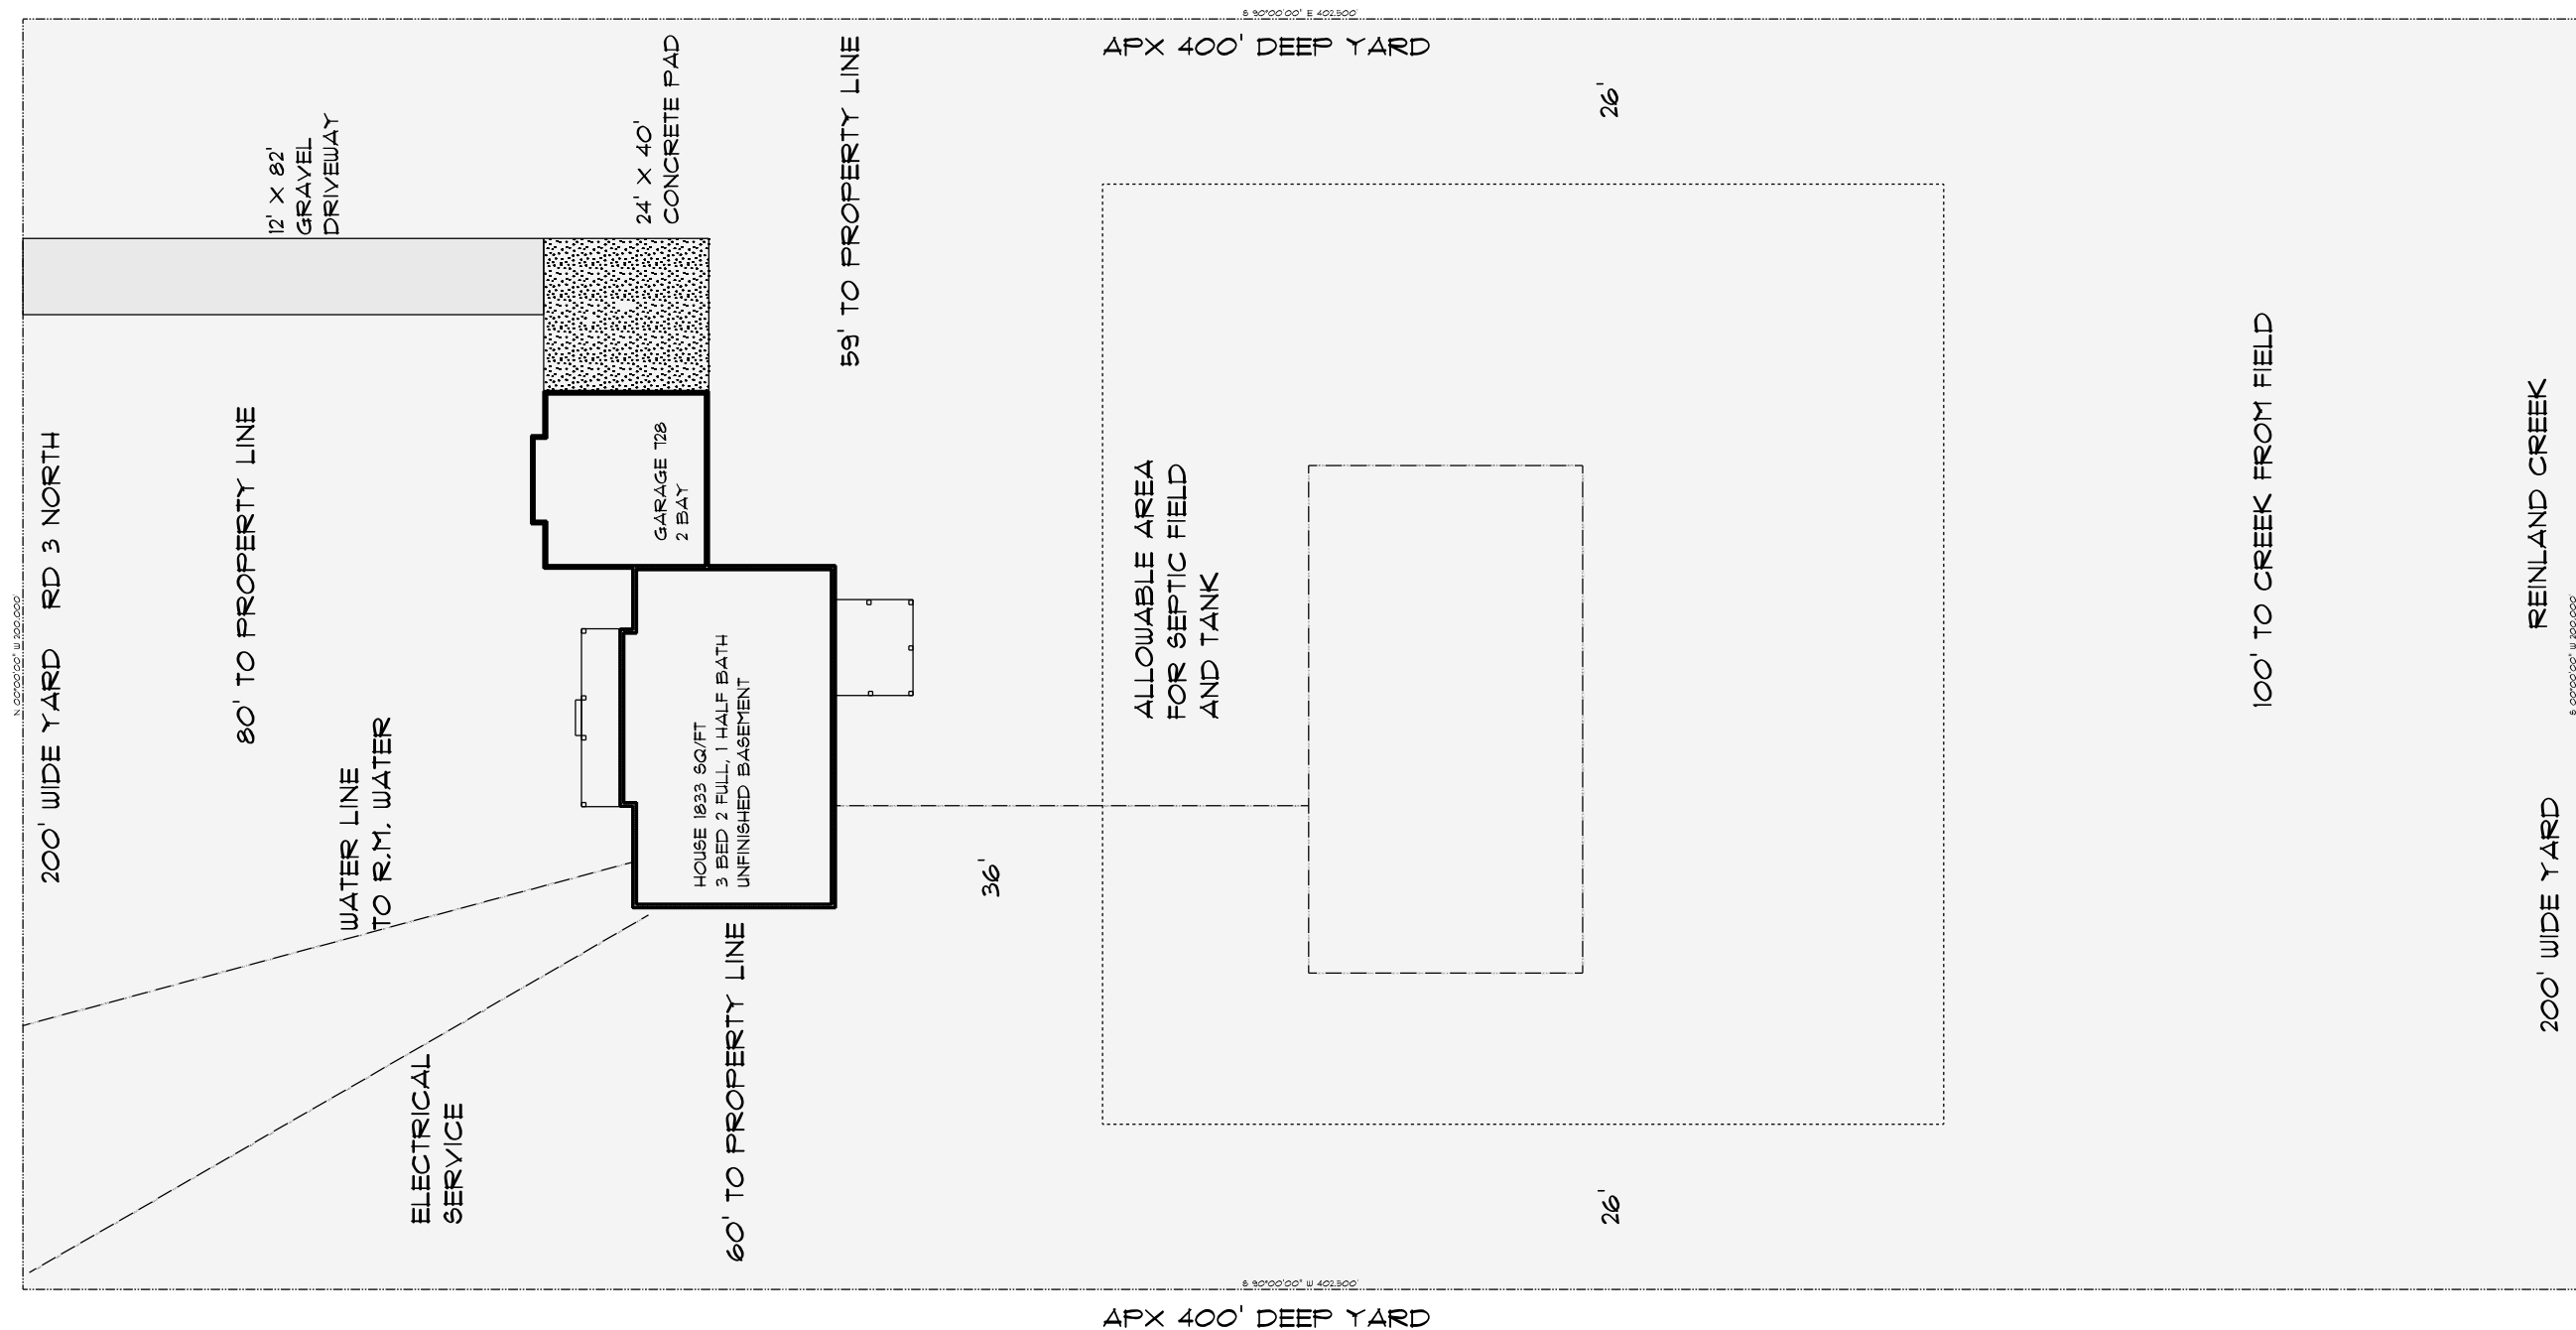

Site Plan

SCALE: 1" = 30'-0"


LOT 6 PLAN 282
NE 13-1-4W
REINLAND, MB



HIVE DG

126 Maple St
Morden
MB
R6M 1H4

PHONE: 204-823-0929
FAX:
james.ffh@gmail.com

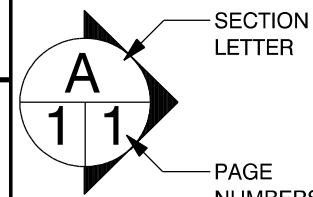

FALK HOUSE REDESIGN

PHONE:
FAX:

DRAWN BY:
SCALE: 1" = 30'-0"
DATE: 26-Feb-21

PAGE:
6 / 6
Site Plan