


These plans are the property of FFH and not to be used without permission

Main Floor: 1,705 sq/ft
Loft: 392 sq/ft

MAIN FLOOR
SCALE: 1/8" = 1'-0"

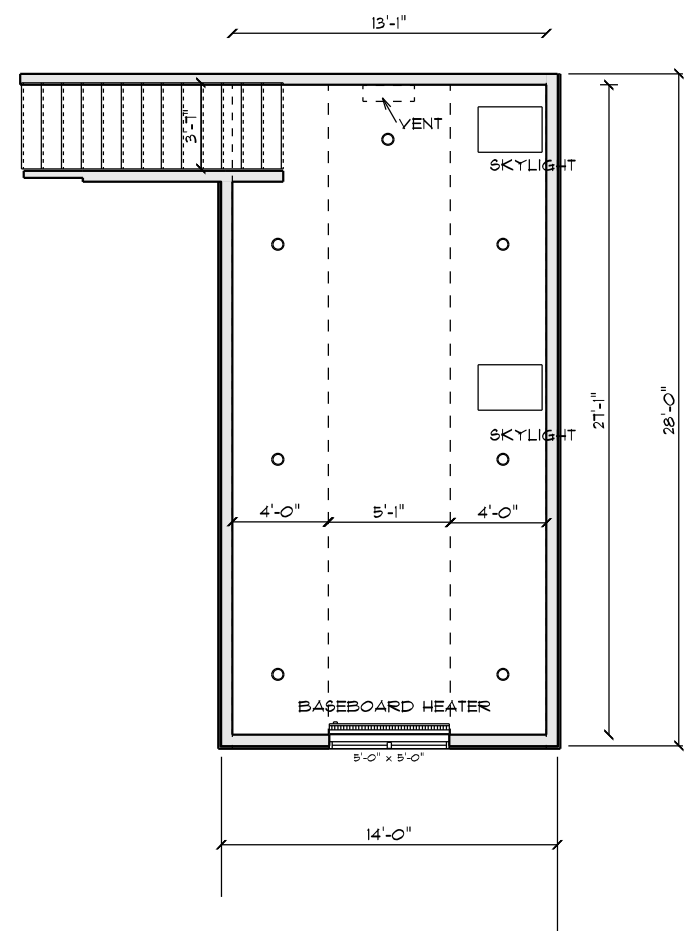


GARAGE LOFT
SCALE: 1/8" = 1'-0"

Teri and Chris Wilson

PHONE:
FAX:
MOBILE:


DRAWN BY:
SCALE: 1/8" = 1'-0"
DATE: 14-Jun-22

PAGE: **1/5**
Main Floor

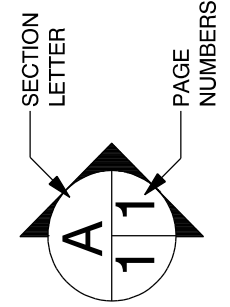

SOFTPLAN
ARCHITECTURAL DESIGN SOFTWARE
HIVE DG

126 Maple St
Morden
MB
R6M 1H4
PHONE: 204-823-0929
FAX:
MOBILE: james.ffh@gmail.com

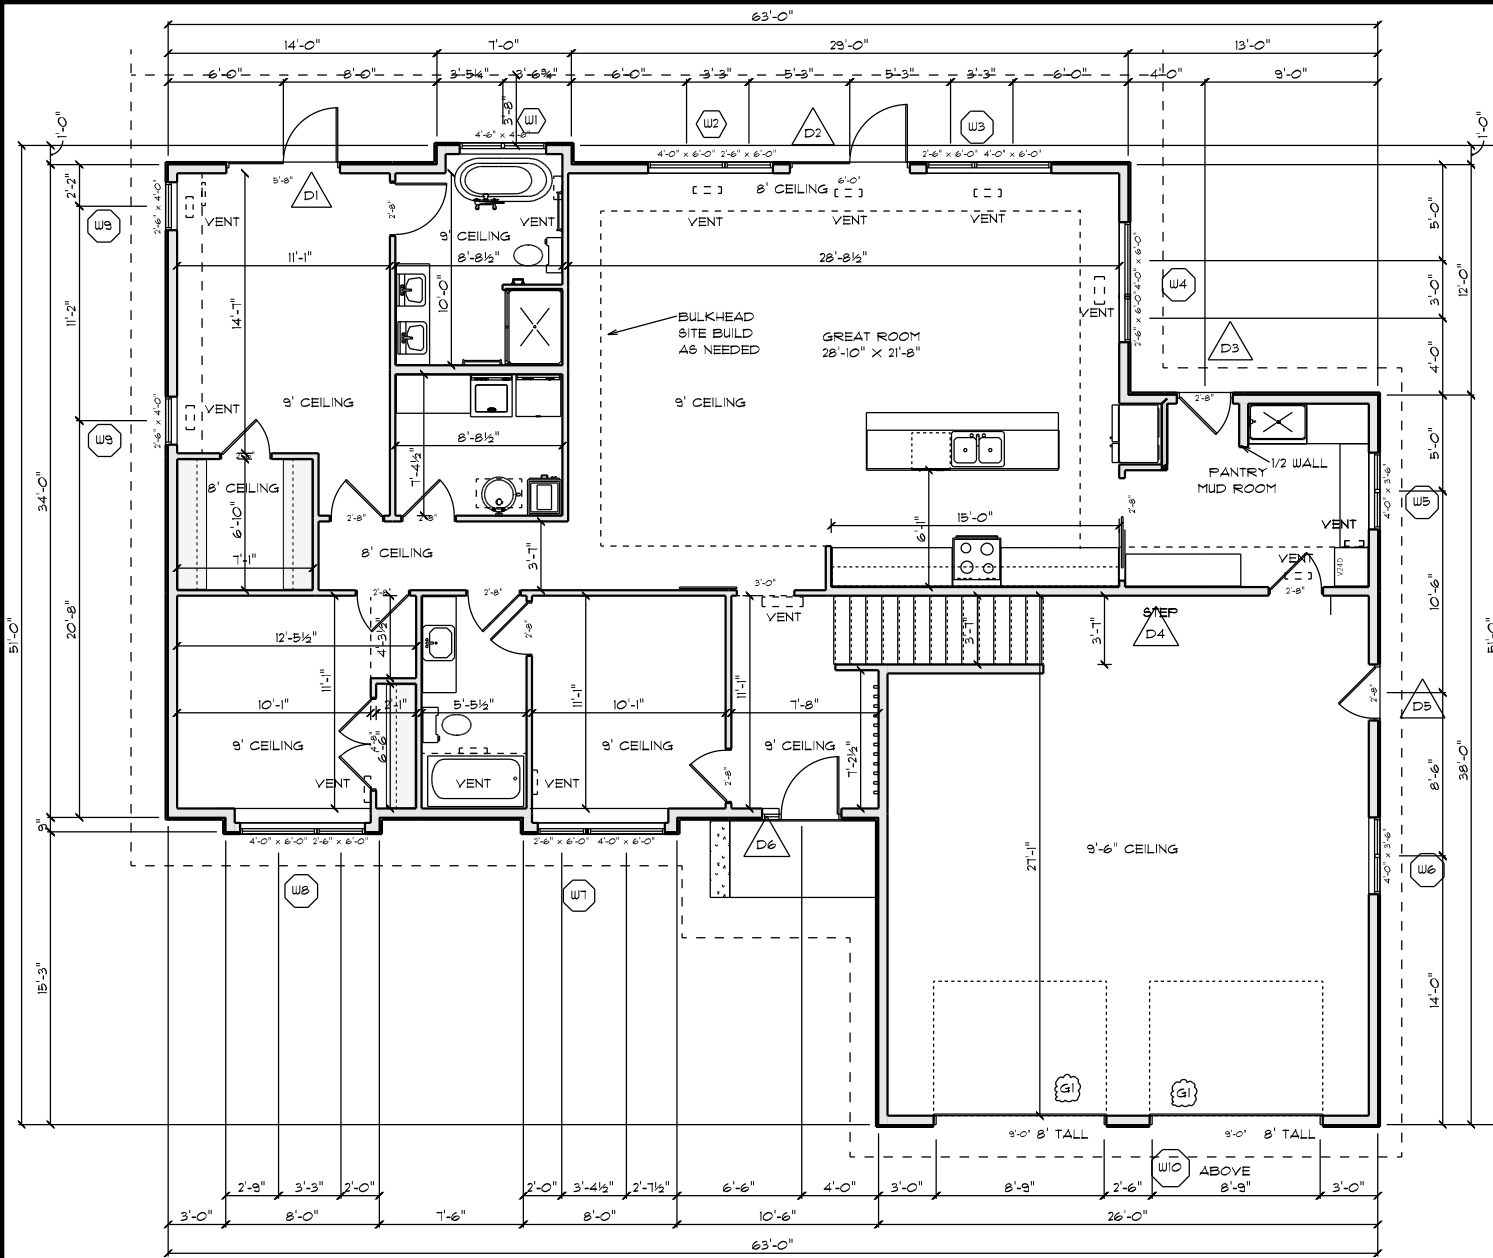

MECHANICAL

SCALE: 1" = 10'-0"

These plans are the property of FFH and not to be used without permission

WINDOW AND DOORS

SCALE: 0.1750" = 1'-0"

OPENING SCHEDULE						
NAME	LOCATION	SIZE	HINGE	COUNT	EGRESS	NOTES
W1	ENSUITE	54" X 54"	RH/FIX	1	N	
W2	LIVING ROOM	30"X72"+48"X72"	LH/FIX	1	N	MULLION
W3	DINING ROOM	48"X72"+30"X72"	FIX/RH	1	N	MULLION
W4	DINING ROOM	30"X72"+48"X72"	LH/FIX	1	N	MULLION
W5	PANTRY	48" X 42"	FIX/RH	1	N	
W6	GARAGE	48" X 36"	SLIDER	1	N	DUAL PANE
W7	OFFICE	30"X72"+48"X72"	LH/FIX	1	Y	MULLION
W8	BEDROOM #2	48"X72"+30"X72"	FIX/RH	1	Y	MULLION
W9	PRIMARY BEDROOM	30" X 48"	RH	2	N	
W10	GARAGE LOFT	60"X60"	RH/FIX	1	N	
D1	PRIMARY BEDROOM	64" X 84"	32"LH OUT + 32" VENT	1	Y	FULL LIGHT
D2	LIVING ROOM	72" X 84"	36"LH OUT + 36" VENT	1	Y	FULL LIGHT
D3	PANTRY	32" X 84"	RH IN	1	Y	FULL LIGHT
D4	HOUSE/GAR	32" X 84"	LH IN	1	Y	FIBERGLASS WOOD GRAIN
D5	GARAGE	32" X 84"	RH IN	1	Y	STEEL
D6	ENTRANCE	36"X84"+14" sidelight	50" - SIDELIGHT/RH IN	1	Y	FIBERGLASS 3/4" LIGHT IN BOTH
GARAGE DOOR	GARAGE	9' X 8'	TOP	2	STEELCRAFT OR EQUAL	CEDAR WOODGRAIN
SKY LIGHT 1	GARAGE LOFT	22.5" X 34.5"		1	VELUX?	FOR 12/12 SLOPED ROOF

Teri and Chris Wilson

PHONE:
FAX:
MOBILE:

DRAWN BY:


SCALE: As Noted

DATE: 14-Jun-22

PAGE:

2/5

Ductwork

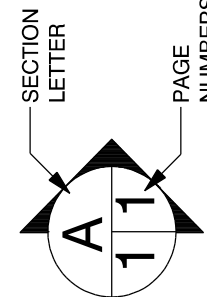

SOFTPLAN
ARCHITECTURAL DESIGN SOFTWARE

HIVE DG

126 Maple St
Morden

MB


R6M 1H4

PHONE: 204-823-0929


FAX:

MOBILE:


james.ffh@gmail.com

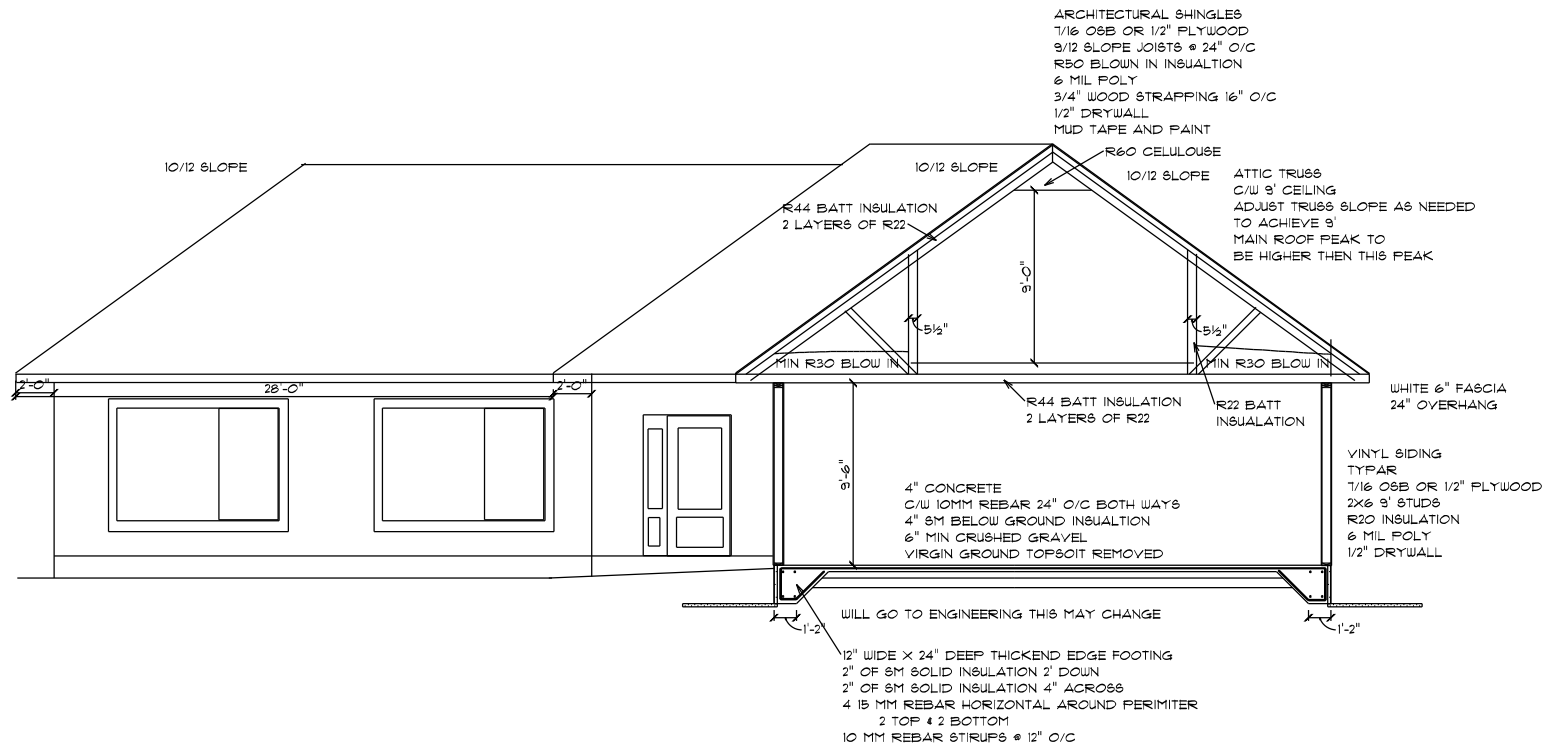

EAST WEST SECTION
THROUGH GARAGE ROOF

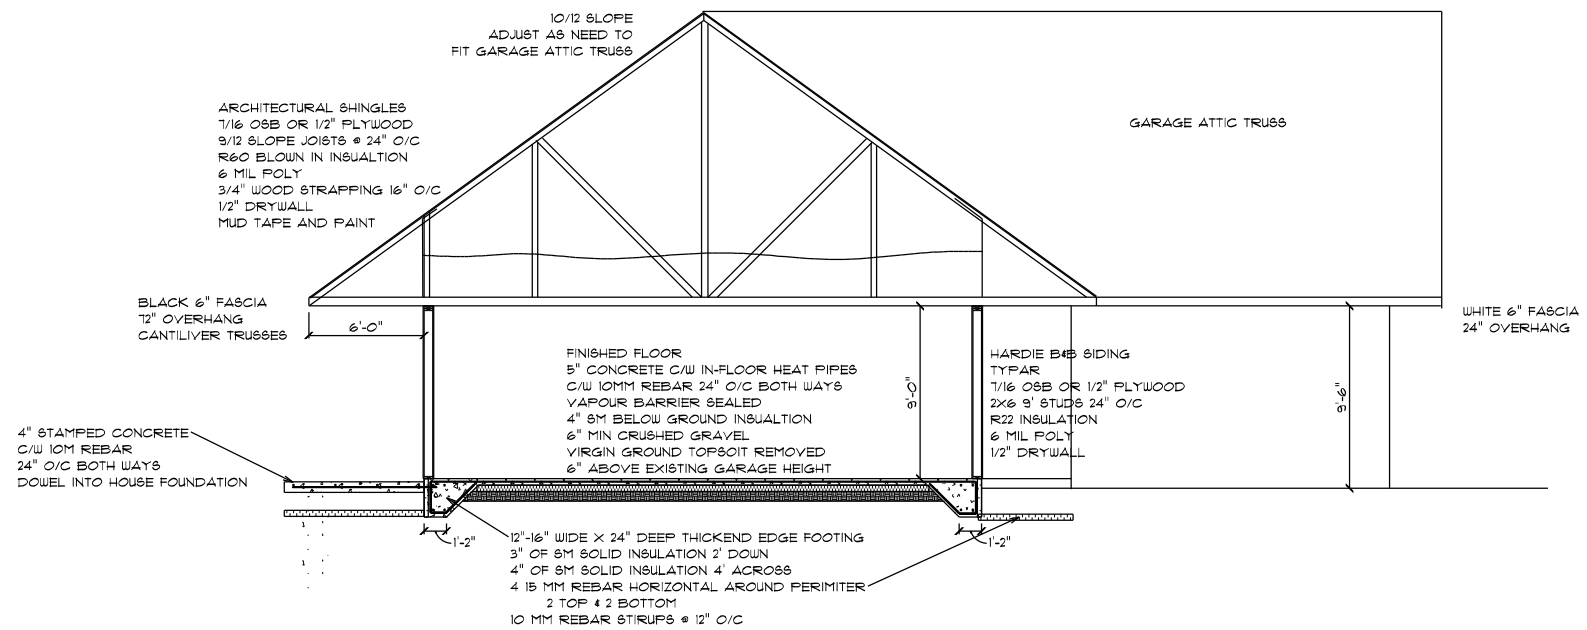

SOUTH/NORTH SECTION
THROUGH HIGH ROOF AND BACK PATIO

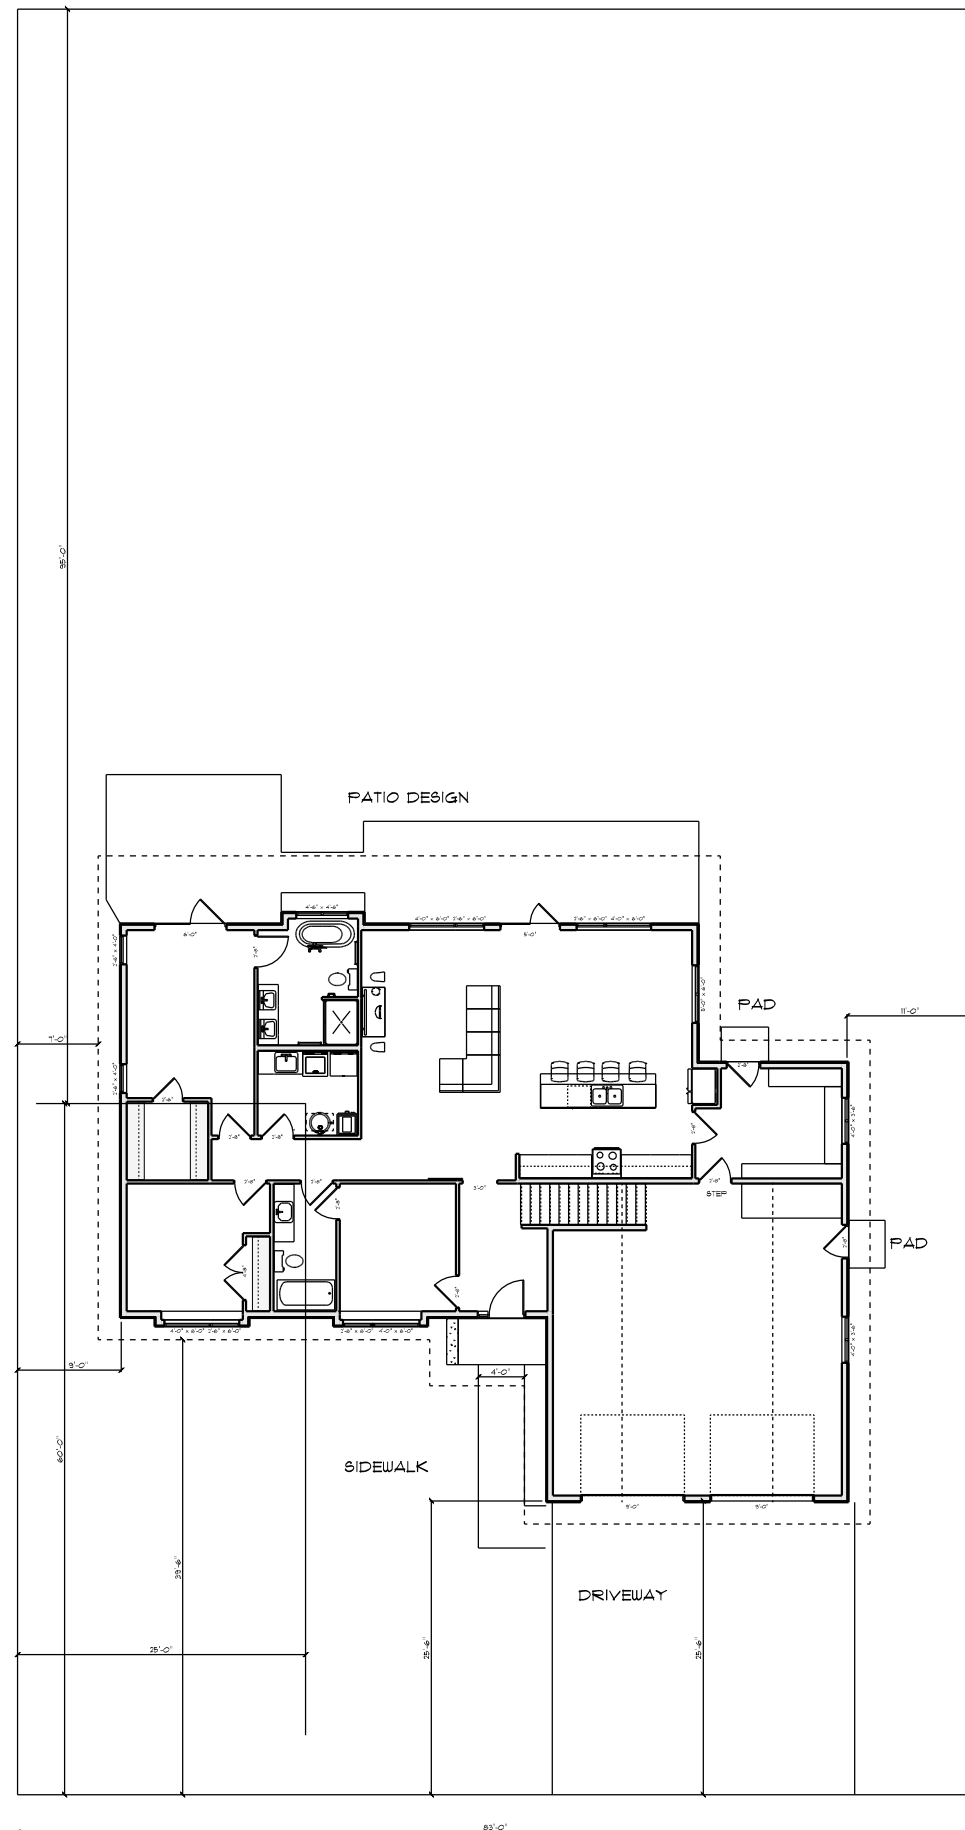

SITE PLAN

SCALE: 0.0600" = 1'-0"

EAST WEST SECTION HOUSE


SCALE: 1" = 10'-0"

Teri and Chris Wilson

PHONE:
FAX:
MOBILE:

DRAWN BY:
SCALE: As Noted
DATE: 14-Jun-22

PAGE: 3/5
SECTION DETAILS

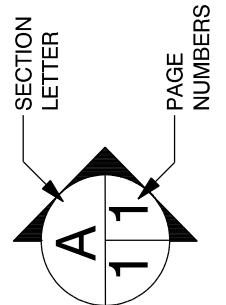


SOFTPLAN
ARCHITECTURAL DESIGN SOFTWARE
HIVE DG


126 Maple St
Morden
MB
R6M 1H4

PHONE: 204-823-0929
FAX:
MOBILE:

james.ffh@gmail.com

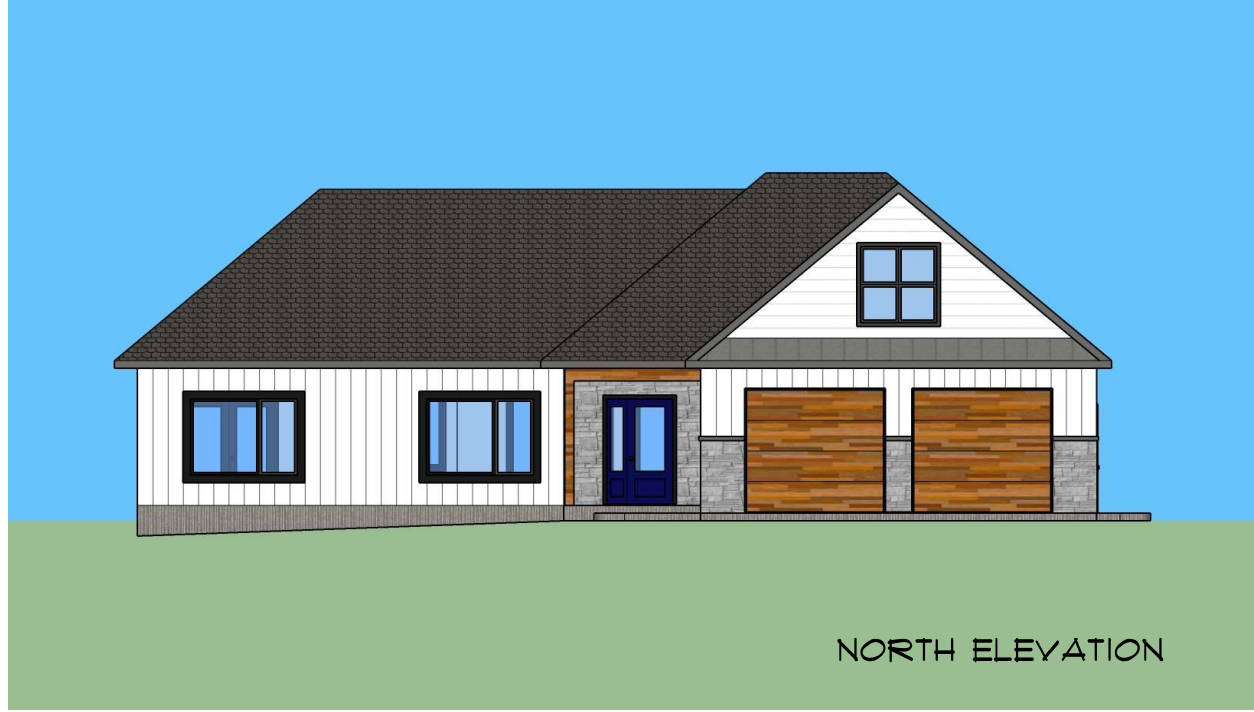


NORTH ELEVATION

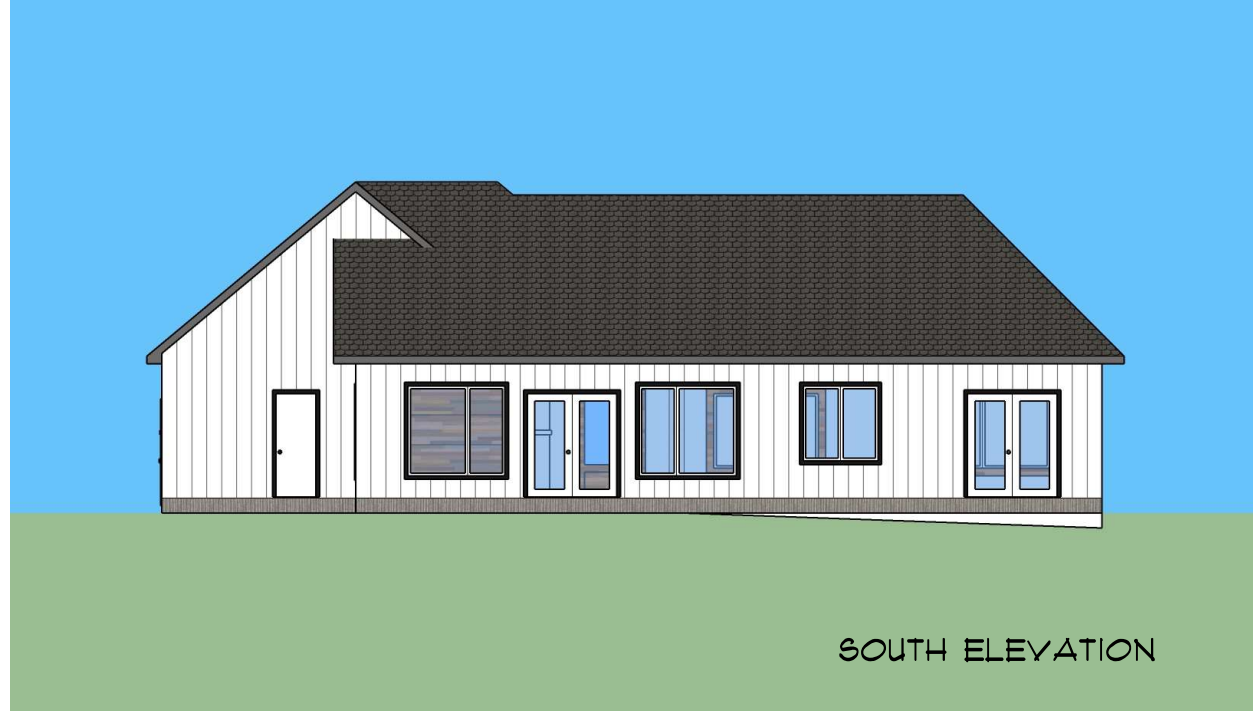

SOUTH ELEVATION



EAST ELEVATION

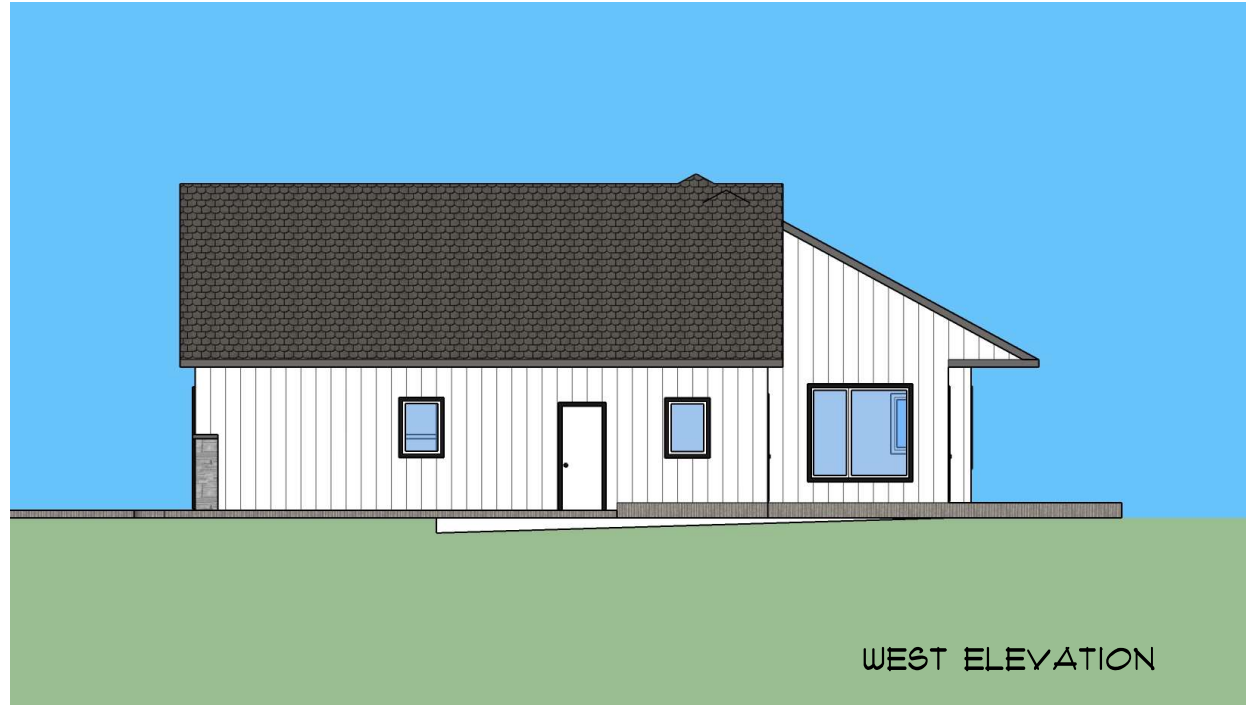

WEST ELEVATION

Teri and Chris Wilson


PHONE:
FAX:
MOBILE:

DRAWN BY:

SCALE: As Noted

DATE: 14-Jun-22

PAGE: **4/5**
ELEVATIONS

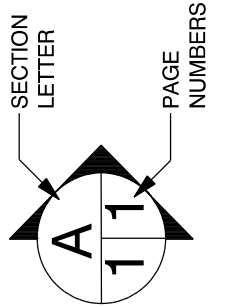

SOFTPLAN
ARCHITECTURAL DESIGN SOFTWARE

HIVE DG

126 Maple St PHONE: 204-823-0929

Morden


FAX:

MB

MOBILE:

R6M 1H4

james.ffh@gmail.com

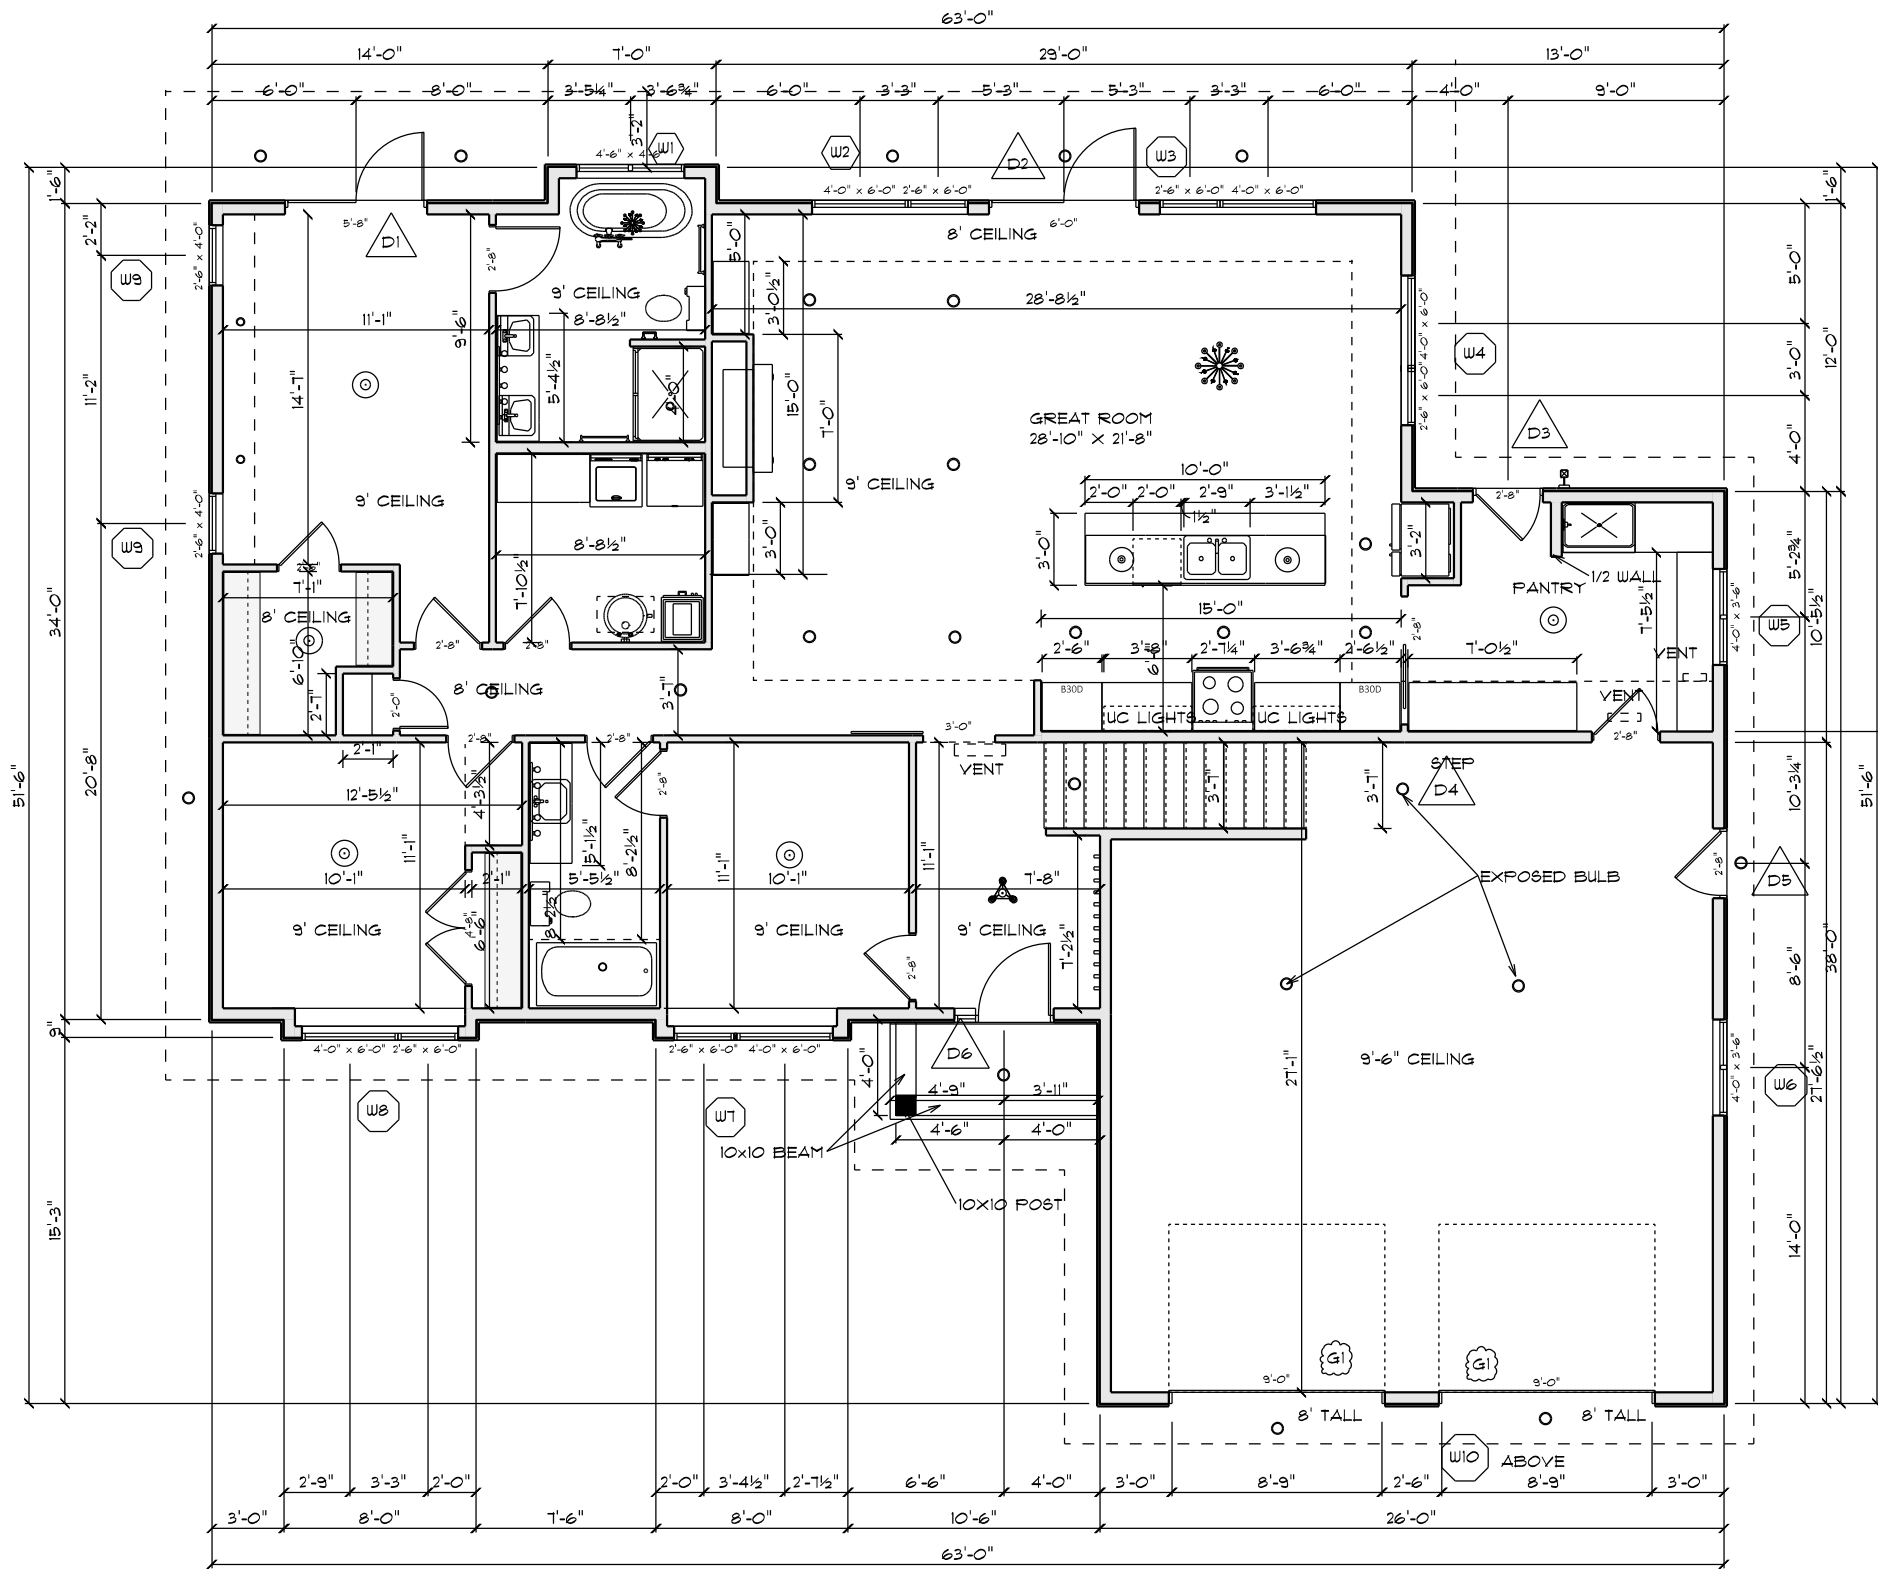

- CEILING LIGHTS
- LED CEILING LIGHTS
- 6" SLIMS - INDOOR AND OUTDOOR
- 4" SLIMS BATH ROOMS ONLY
- WALL LIGHTS
- WALL LIGHTS


ELECTRICAL
SCALE: 1/8" = 1'-0"

Teri and Chris Wilson

PHONE:
FAX:
MOBILE:

DRAWN BY:
SCALE: 1/8" = 1'-0"
DATE: 14-Jun-22

PAGE: **5/5**
ELECTRICAL

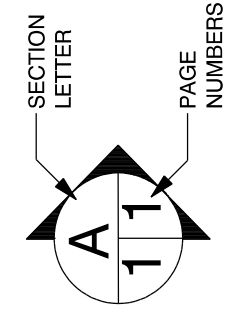

SOFTPLAN
ARCHITECTURAL DESIGN SOFTWARE

HIVE DG

126 Maple St
Morden
MB
R6M 1H4
PHONE: 204-823-0929
FAX:
MOBILE: james.ffh@gmail.com