


All measurements from drywall

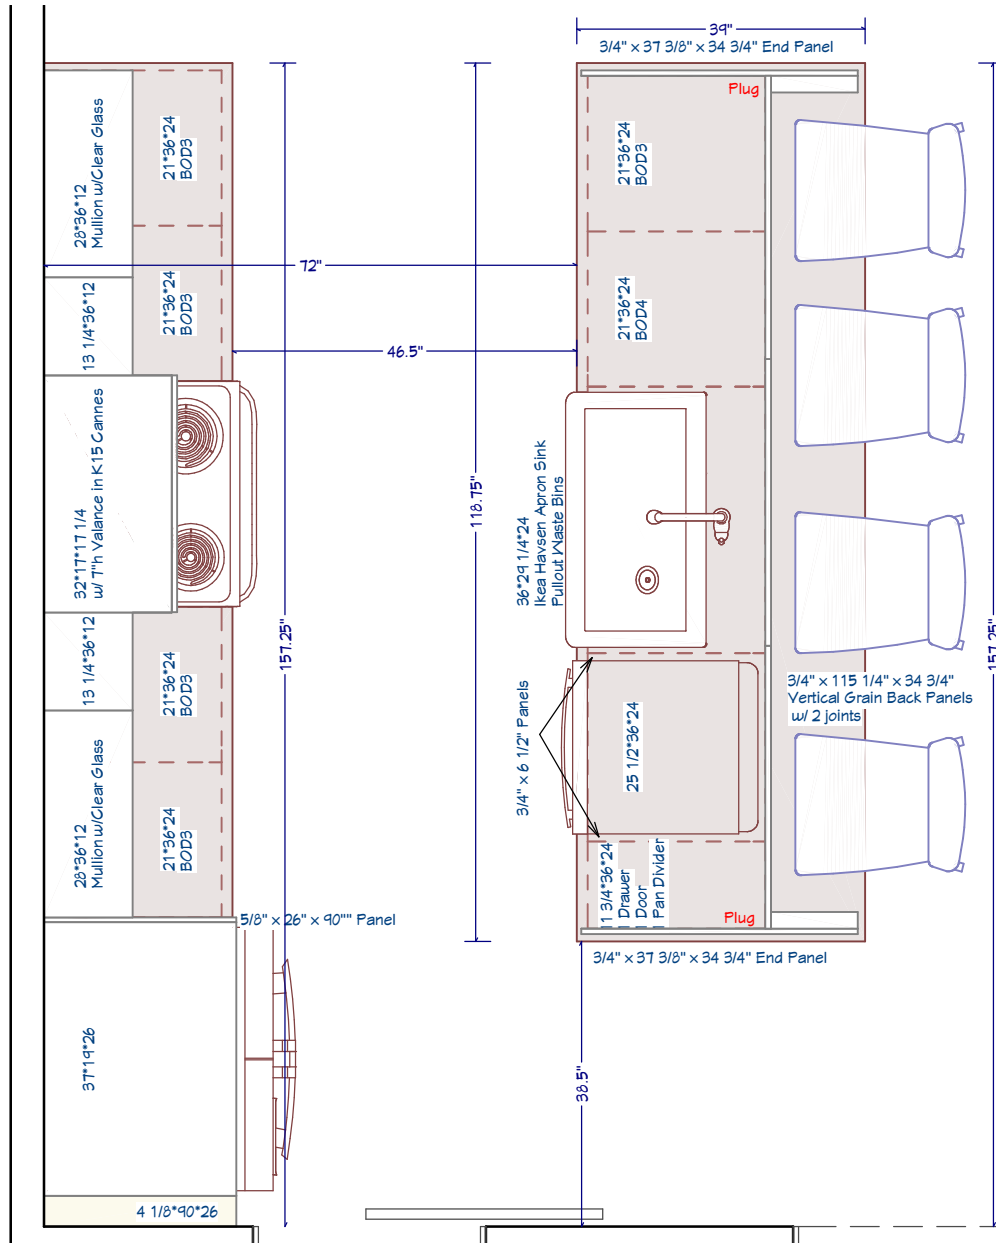

CABINETRY DETAILS

Cabinets: Perimeter E500 351 P2D B Shaker Style - Simply White

Island S490 K15 Cannes Riviera Oak

Interior: White Melamine

36" h Uppers with subcrown and J840 Crown

2 uppers with mullions and clear glass

1" Light rail w/ LED ribbon light on wall switch

Rangehood valance in K15 Cannes to match to match Island

Ikea Rangehood OMSINNAD 404.621.45 (supplied by others)

Island with plain vertical grain panels on ends, vertical grain panels with 2 joints on back of island

Softclose Doors/Drawers

Handles: Marathon 9765-128-DBK (scale to fit)

Counters: W-4924-38 White Carrara Laminate

Square Wrap edge, No Backsplash

Ikea Havsens Apron sink supplied by others

SUNVALLEY Design Shop


WWW.SUNVALLEYCABINETS.CA

PROJECT NAME
Randy & Brenneley Falk

PAGE 1

2021-05-06

All measurements from drywall

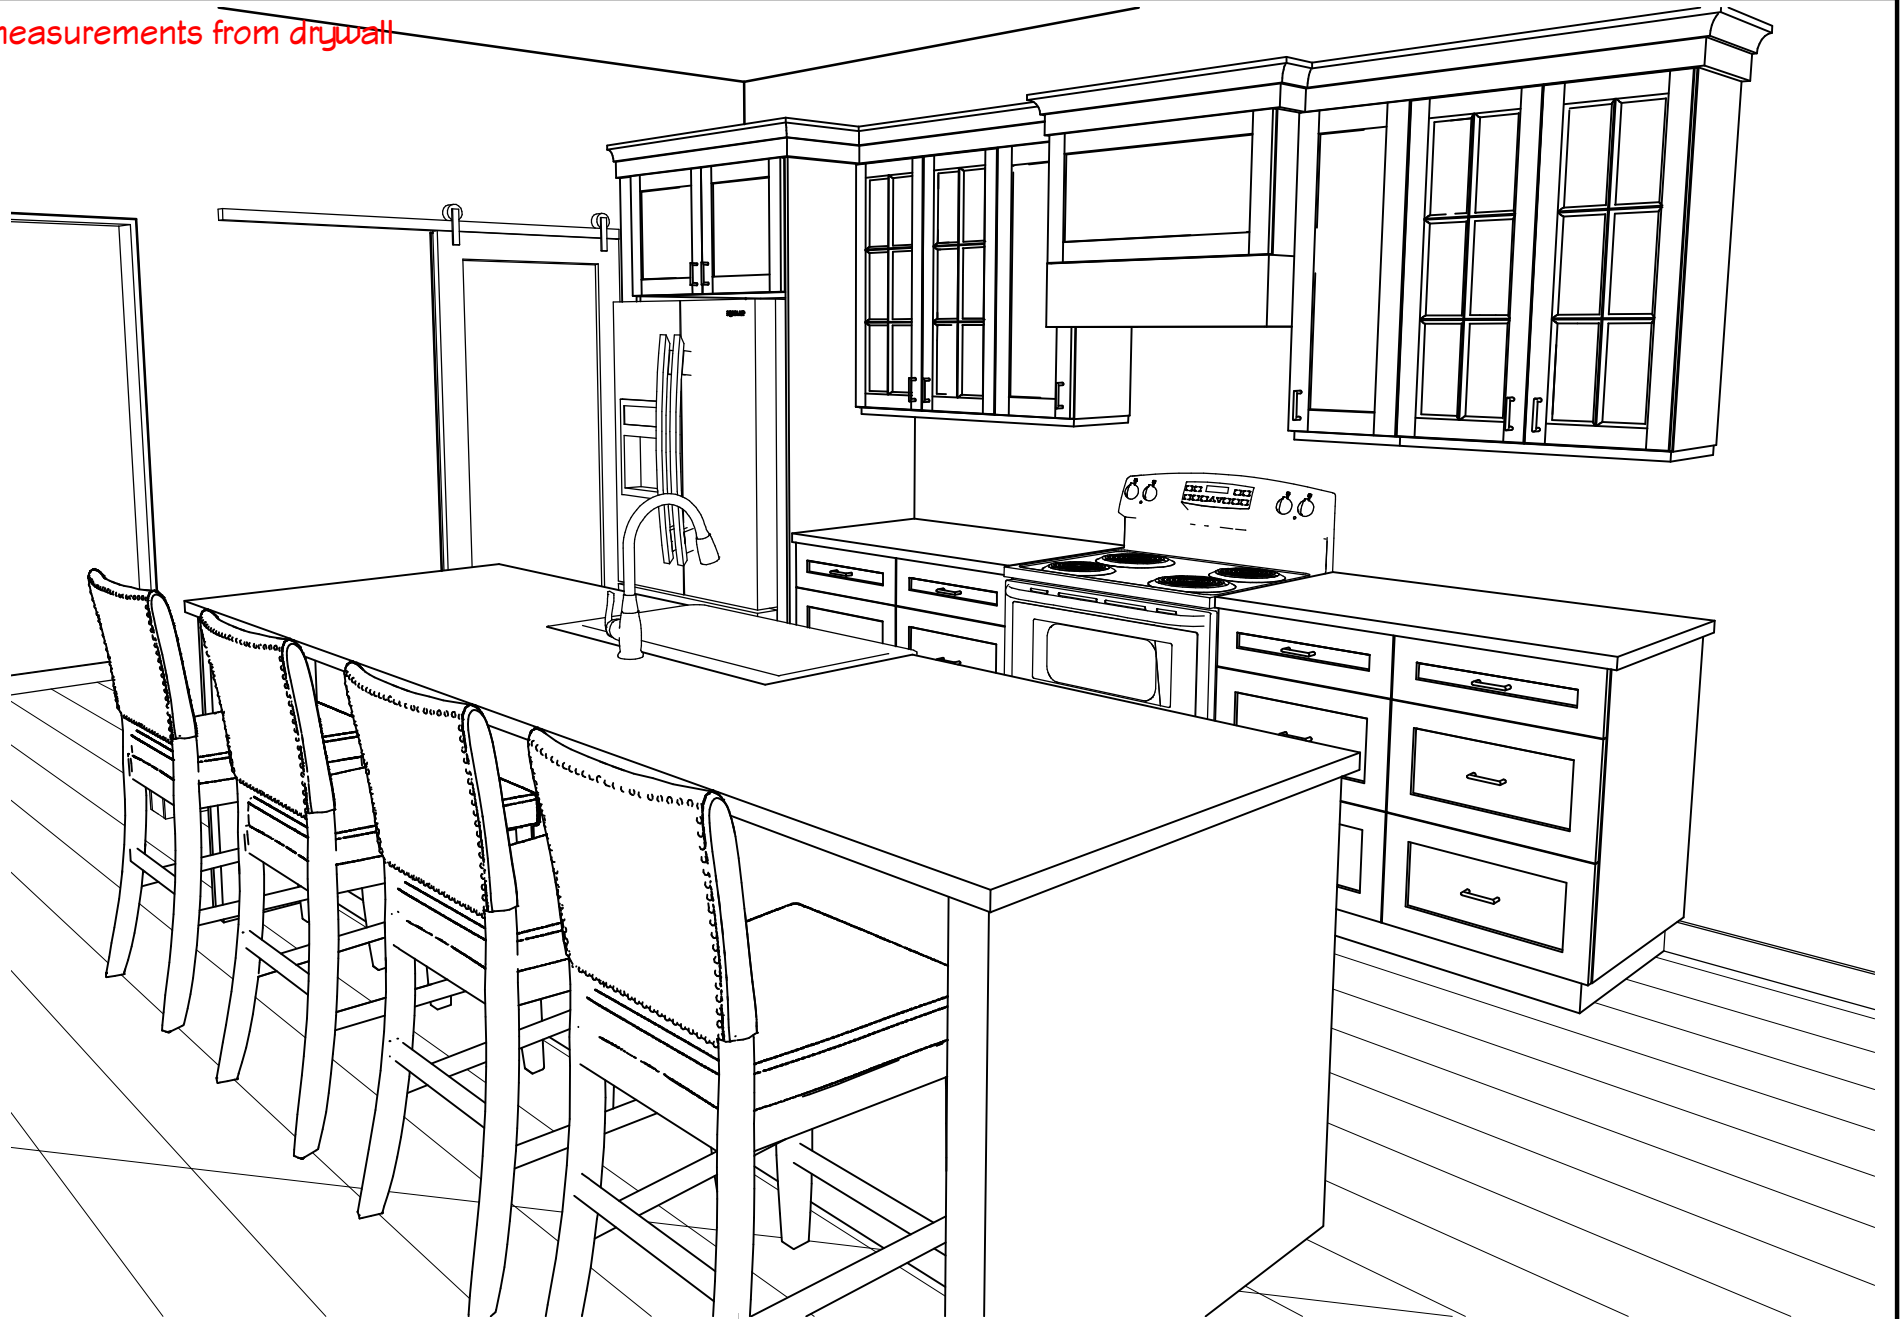

SUNVALLEY *Design Shop*

WWW.SUNVALLEYCABINETS.CA


PROJECT NAME
Randy & Brenneley Falk

PAGE 2

2021-05-06

DRAWINGS PROPERTY OF SUNVALLEY CABINETS AND MAY NOT BE USED FOR ANY PURPOSE UNLESS APPROVED BY SUNVALLEY CABINETS IN WRITING.

All measurements from dry wall

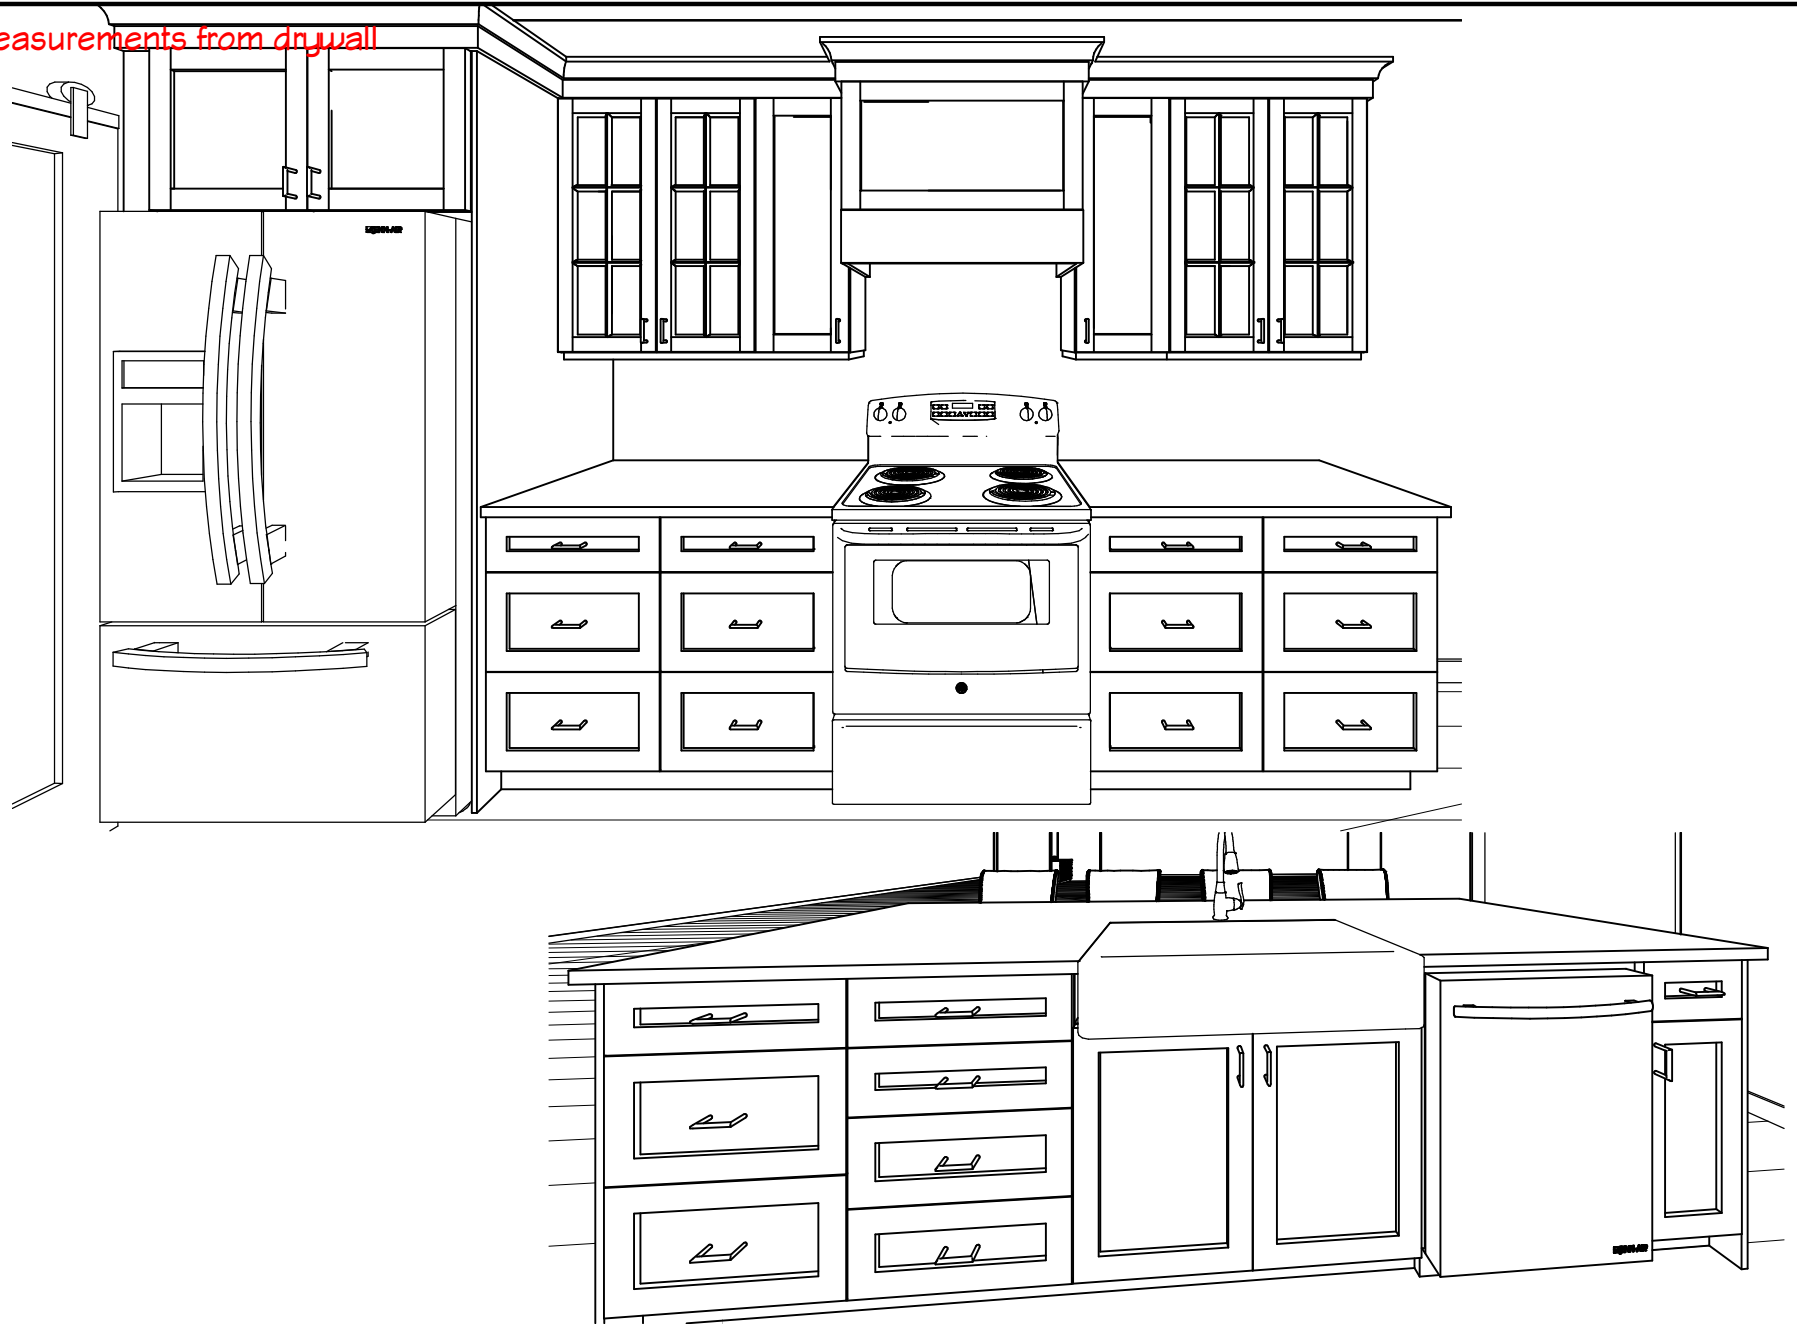

SUNVALLEY *Design Shop*


WWW.SUNVALLEYCABINETS.CA

PROJECT NAME
Randy & Brenley Falk

PAGE 3

2021-05-06

All measurements from drywall

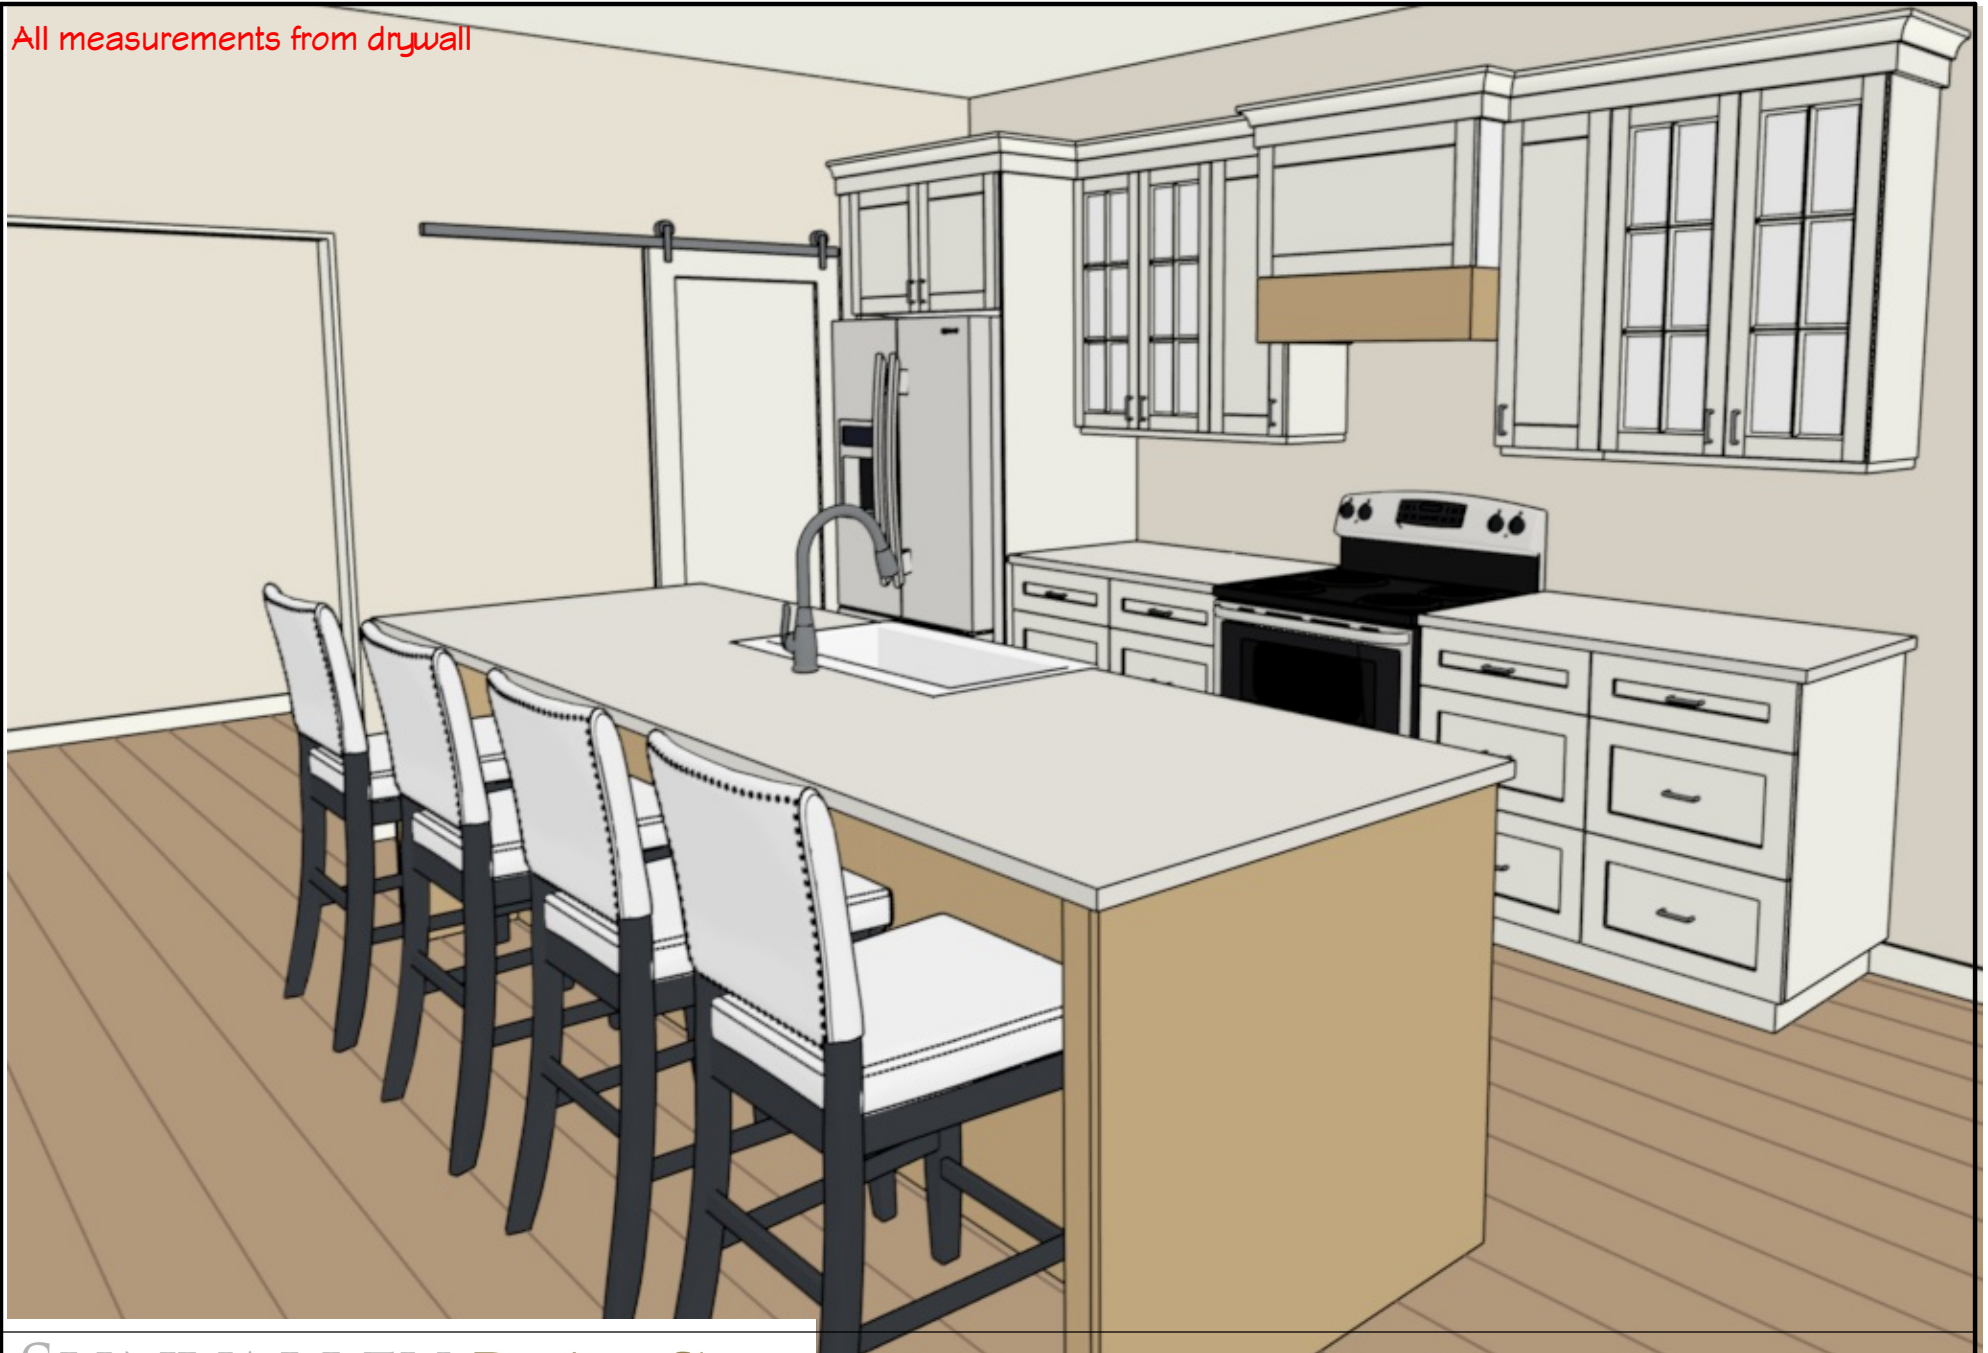

SUNVALLEY *Design Shop*

WWW.SUNVALLEYCABINETS.CA

PROJECT NAME
Randy & Brenley Falk


PAGE 4

2021-05-06

All measurements from drywall

42" - counter length

27.5" 14.5"

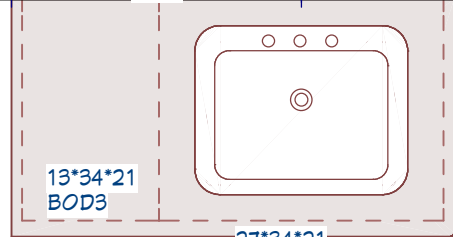


ENSUITE VANITY

BATHROOM VANITIES

Cabinets: S490 Door style in K15 Cannes
Countertops: W-4924-38 White Carrara Laminate
Square Wrap Edge, No Backsplash
Handles: Marathon 9765-128-DBK
Sink and faucet not included

54" -counter length

27"

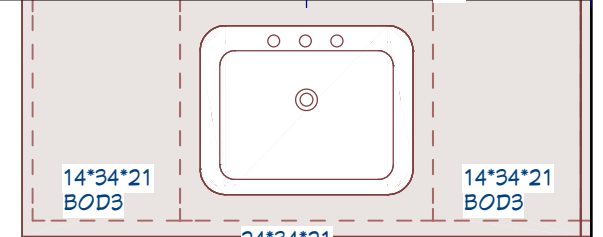

MAIN BATH VANITY

1'34"21

