



MAIN FLOOR REDESIGN

SCALE: 3/16" = 1'-0"

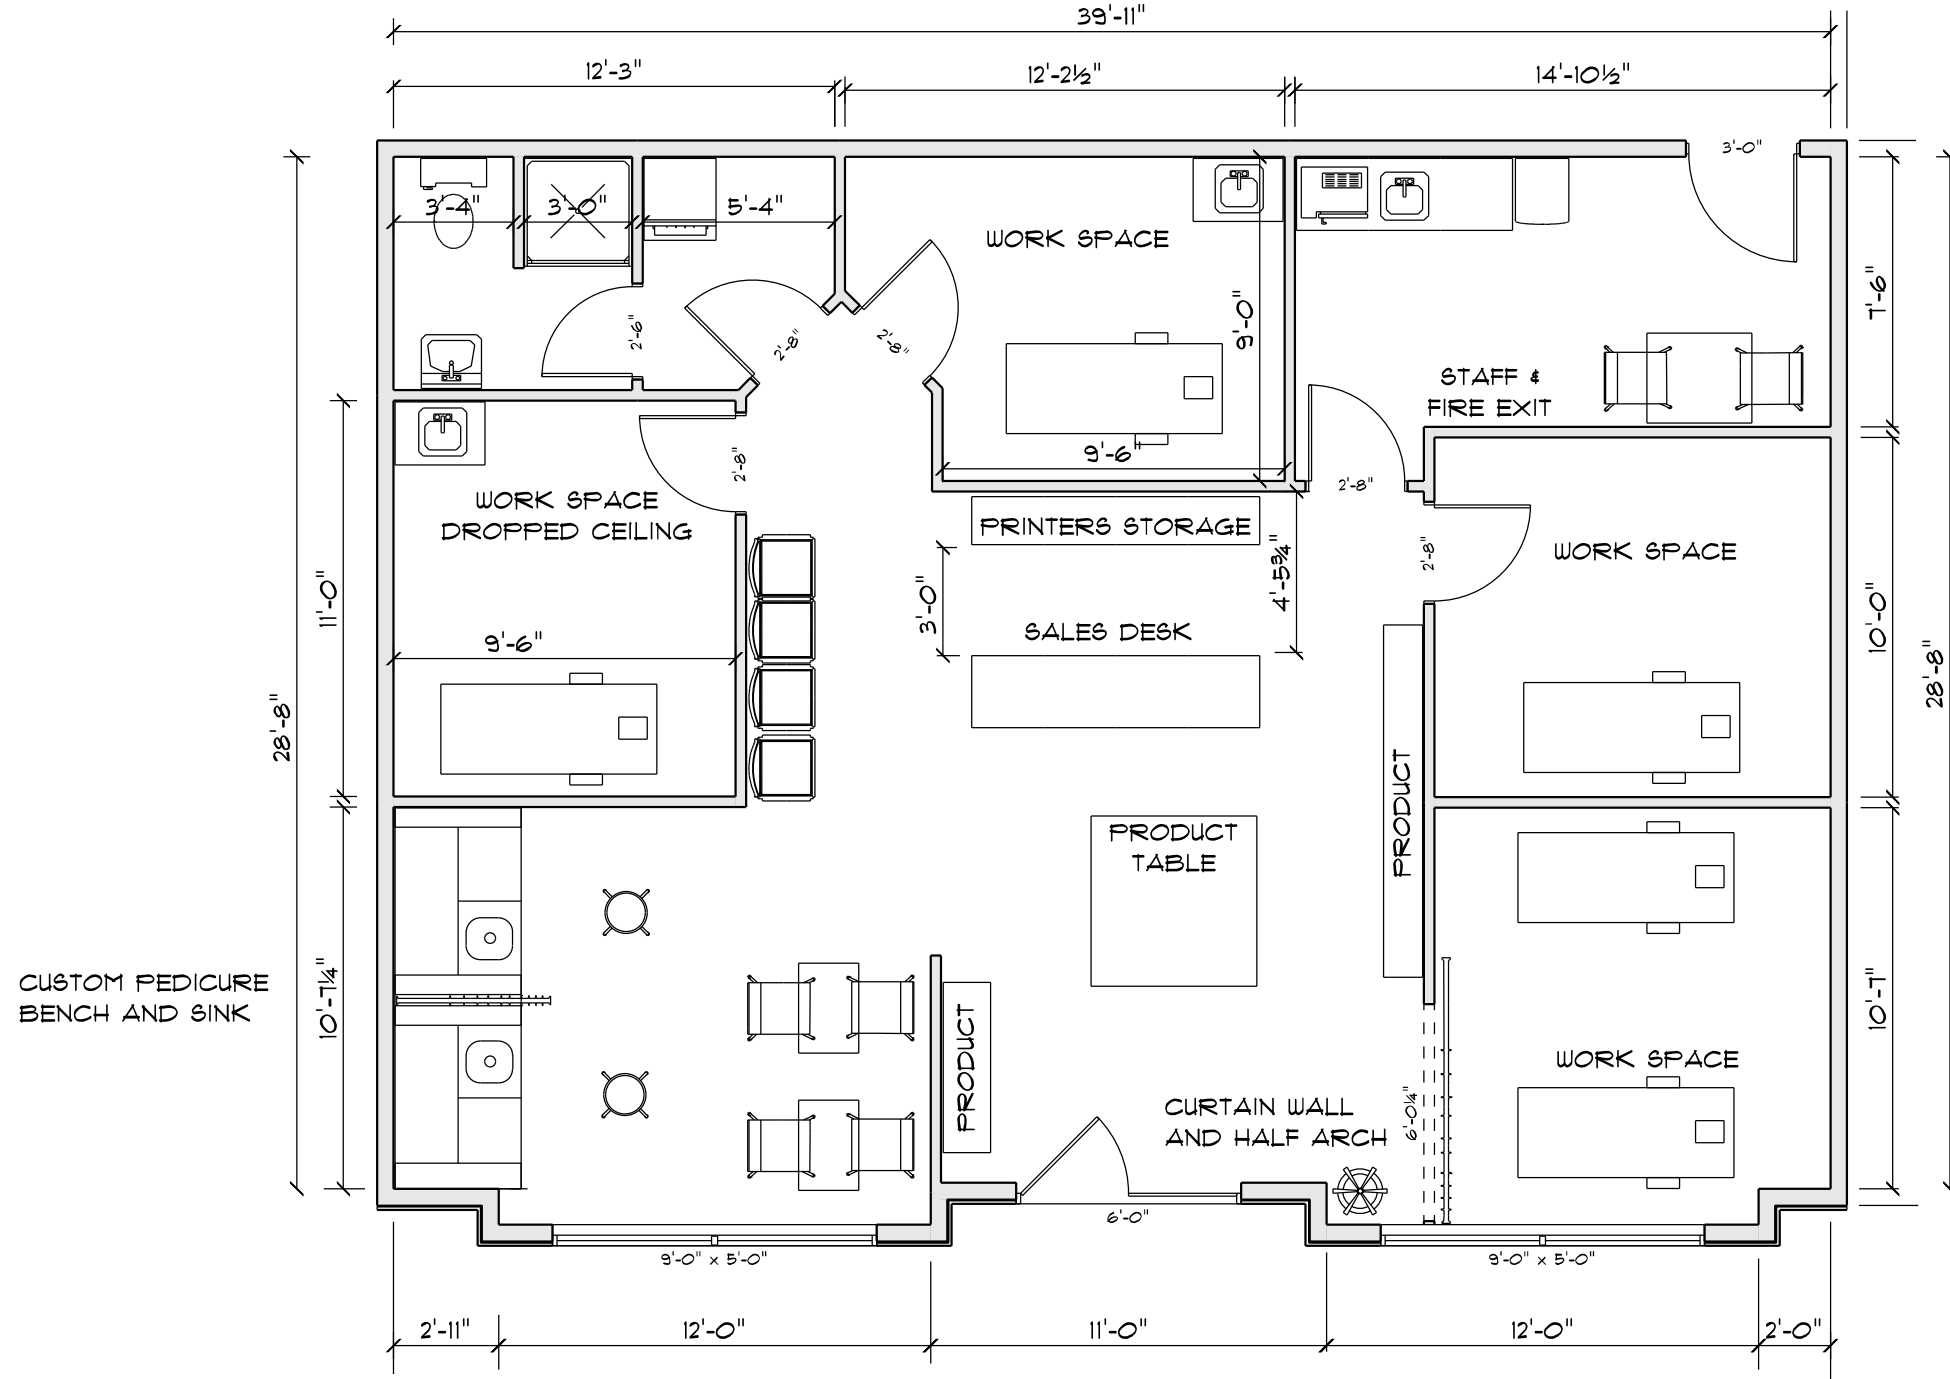

HIVE DG

126 Maple St
Morden
MB
R6M 1H4
PHONE: 204-823-0929
FAX:
MOBILE: james.ffh@gmail.com

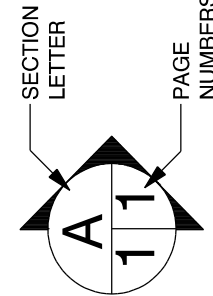

SPRINGTIDE WELLNESS

115- 4TH AVENUE NE #17
ALTONA
MB
R0G 0B1
PHONE:
FAX:
MOBILE:

DRAWN BY:

SCALE: 3/16" = 1'-0"

DATE: 17-Oct-23


PAGE:

1/2

Main Floor

MAIN FLOOR REDESIGN DEMO

SCALE: 3/16" = 1'-0"

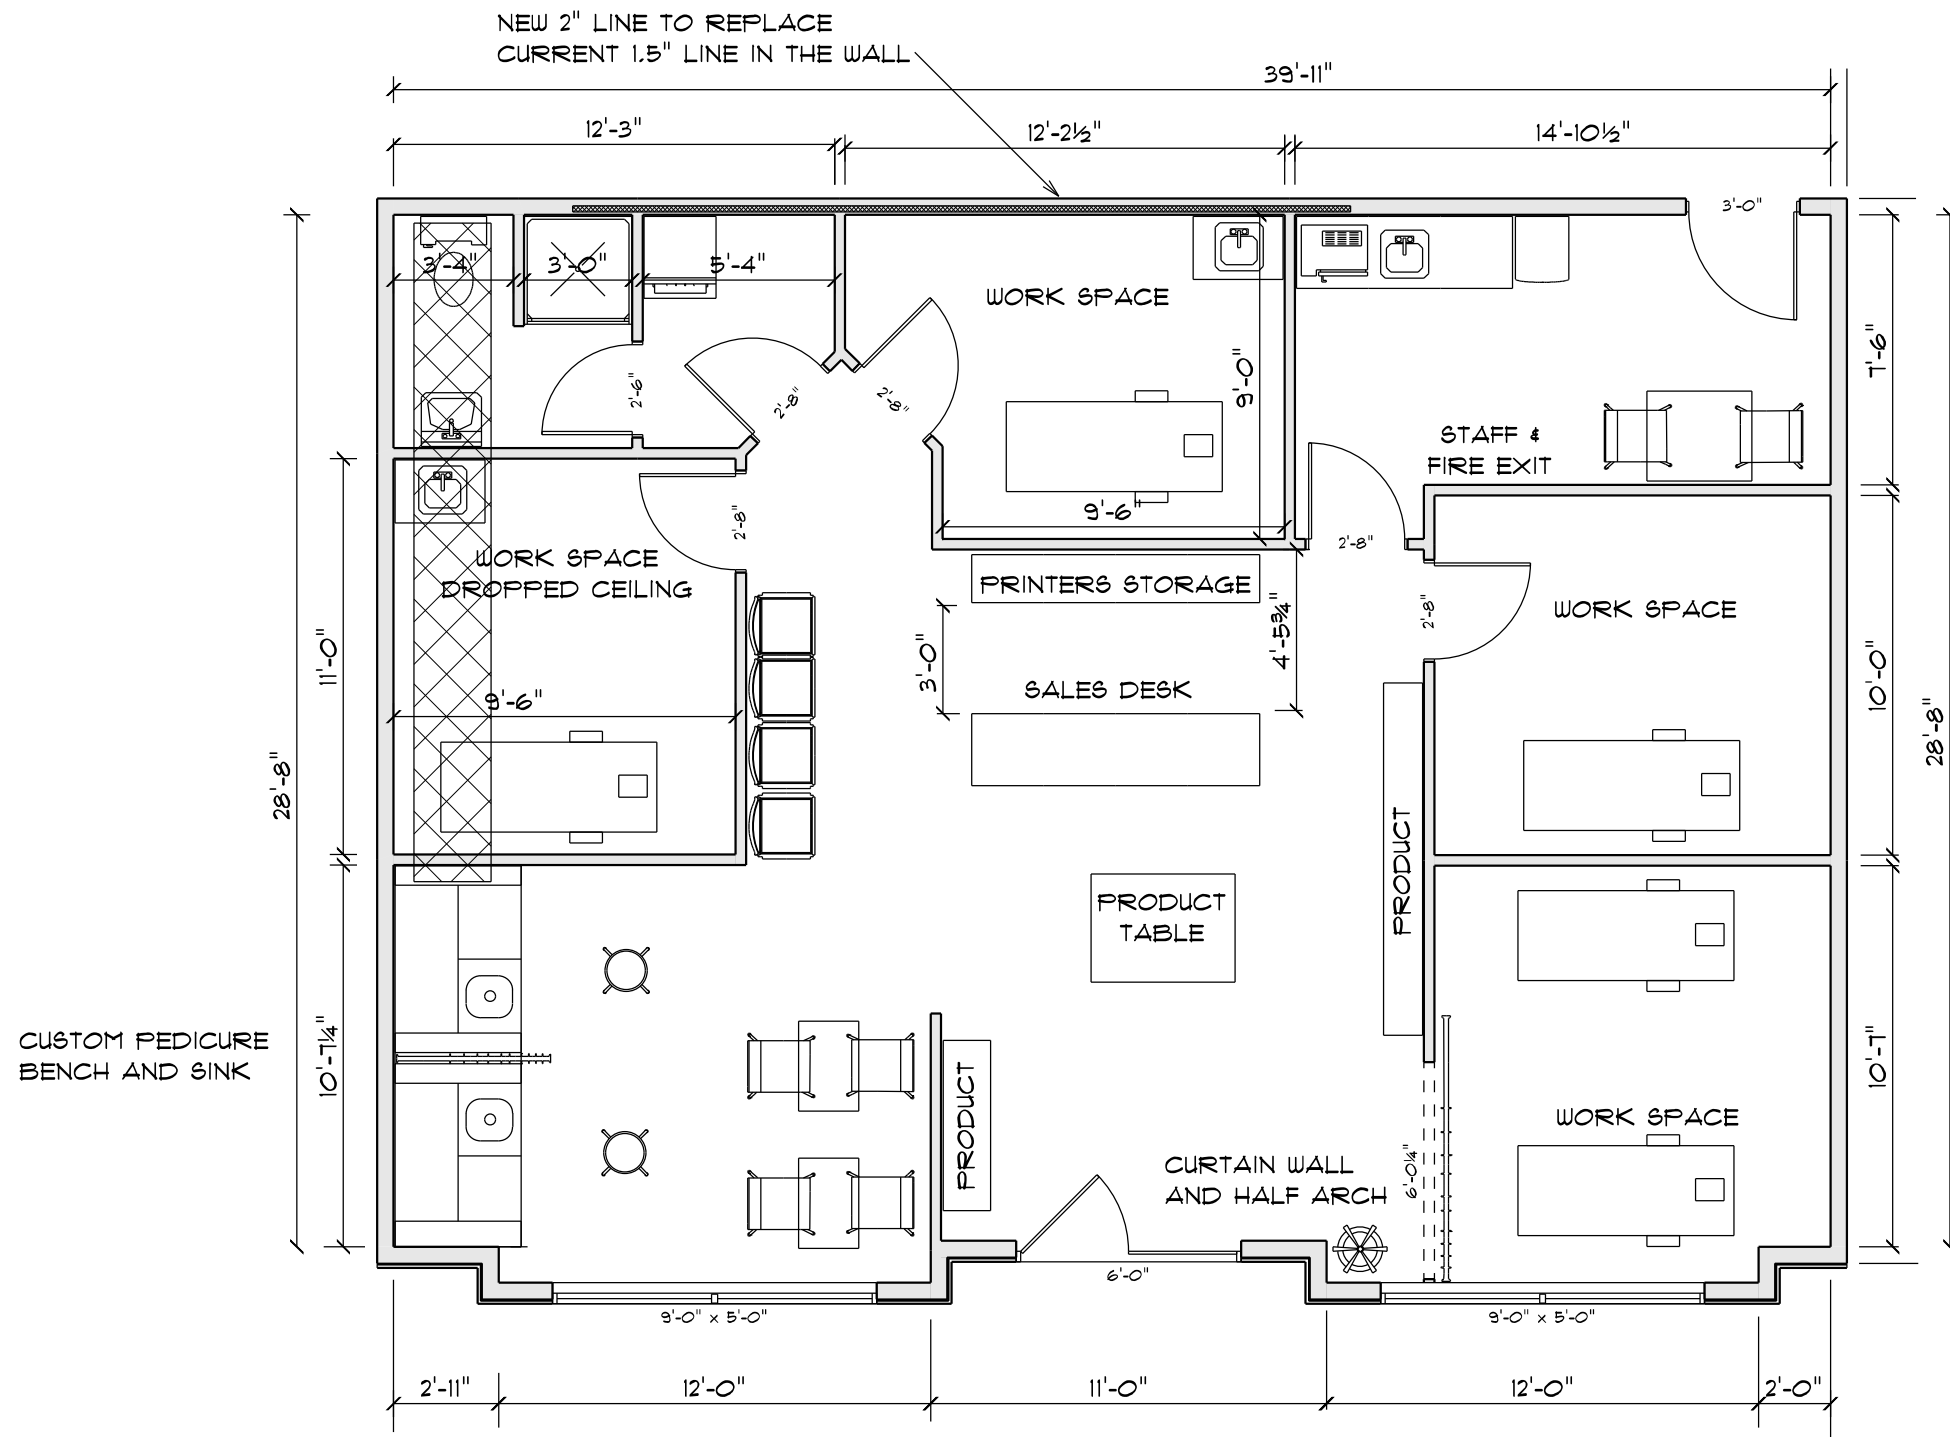

CUSTOM PEDICURE
BENCH AND SINK


SOFTPLAN
ARCHITECTURAL DESIGN SOFTWARE

HIVE DG

126 Maple St
Morden
MB
R6M 1H4
PHONE: 204-823-0929
FAX:
MOBILE: james.ffh@gmail.com

SPRINGTIDE WELLNESS

115- 4TH AVENUE NE #17
ALTONA
MB
R0G 0B1
PHONE:
FAX:
MOBILE:

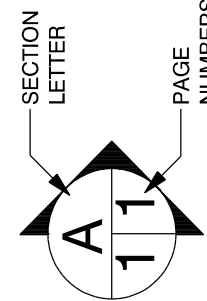

DRAWN BY:

SCALE: 3/16" = 1'-0"

DATE: 17-Oct-23

PAGE:

2/2

Demo