

NOTES:
 MAIN FLOOR : 1,544 SQ/FT
 2ND FLOOR: 1,365 SQ/FT
 BASEMENT: 1,544 SQ/FT - UNFINISHED
 COVERED PORCH: 195 SQ/FT
 DOUBLE GARAGE: 576 SQ/FT
 9.25" GREENSTONE ICE PANELS
 ALL EXTERIOR WALLS - R42


PLANS ARE THE PROPERTY OF FRANCIS FAMILY HOMES
 NOT TO BE USED WITHOUT PERMISSION

MAIN FLOOR
 SCALE: 1/8" = 1'-0"

Dane and Dominique

Part SW 1/4 Sec 12-4-4WPM PHONE: FAX: MOBILE:

DRAWN BY:
 SCALE: 1/8" = 1'-0"
 DATE: 21-Nov-23
 PAGE: **3/11**
 MAIN FLOOR


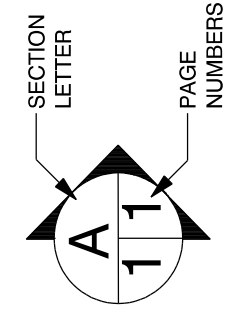


SOFTPLAN
 ARCHITECTURAL DESIGN SOFTWARE
HIVE DG

126 Maple St
 Morden
 MB
 R6M 1H4
 PHONE: 204-823-0929
 FAX:
 MOBILE: james.ffh@gmail.com

GABLE WALL

SCALE: 3/16" = 1'-0"

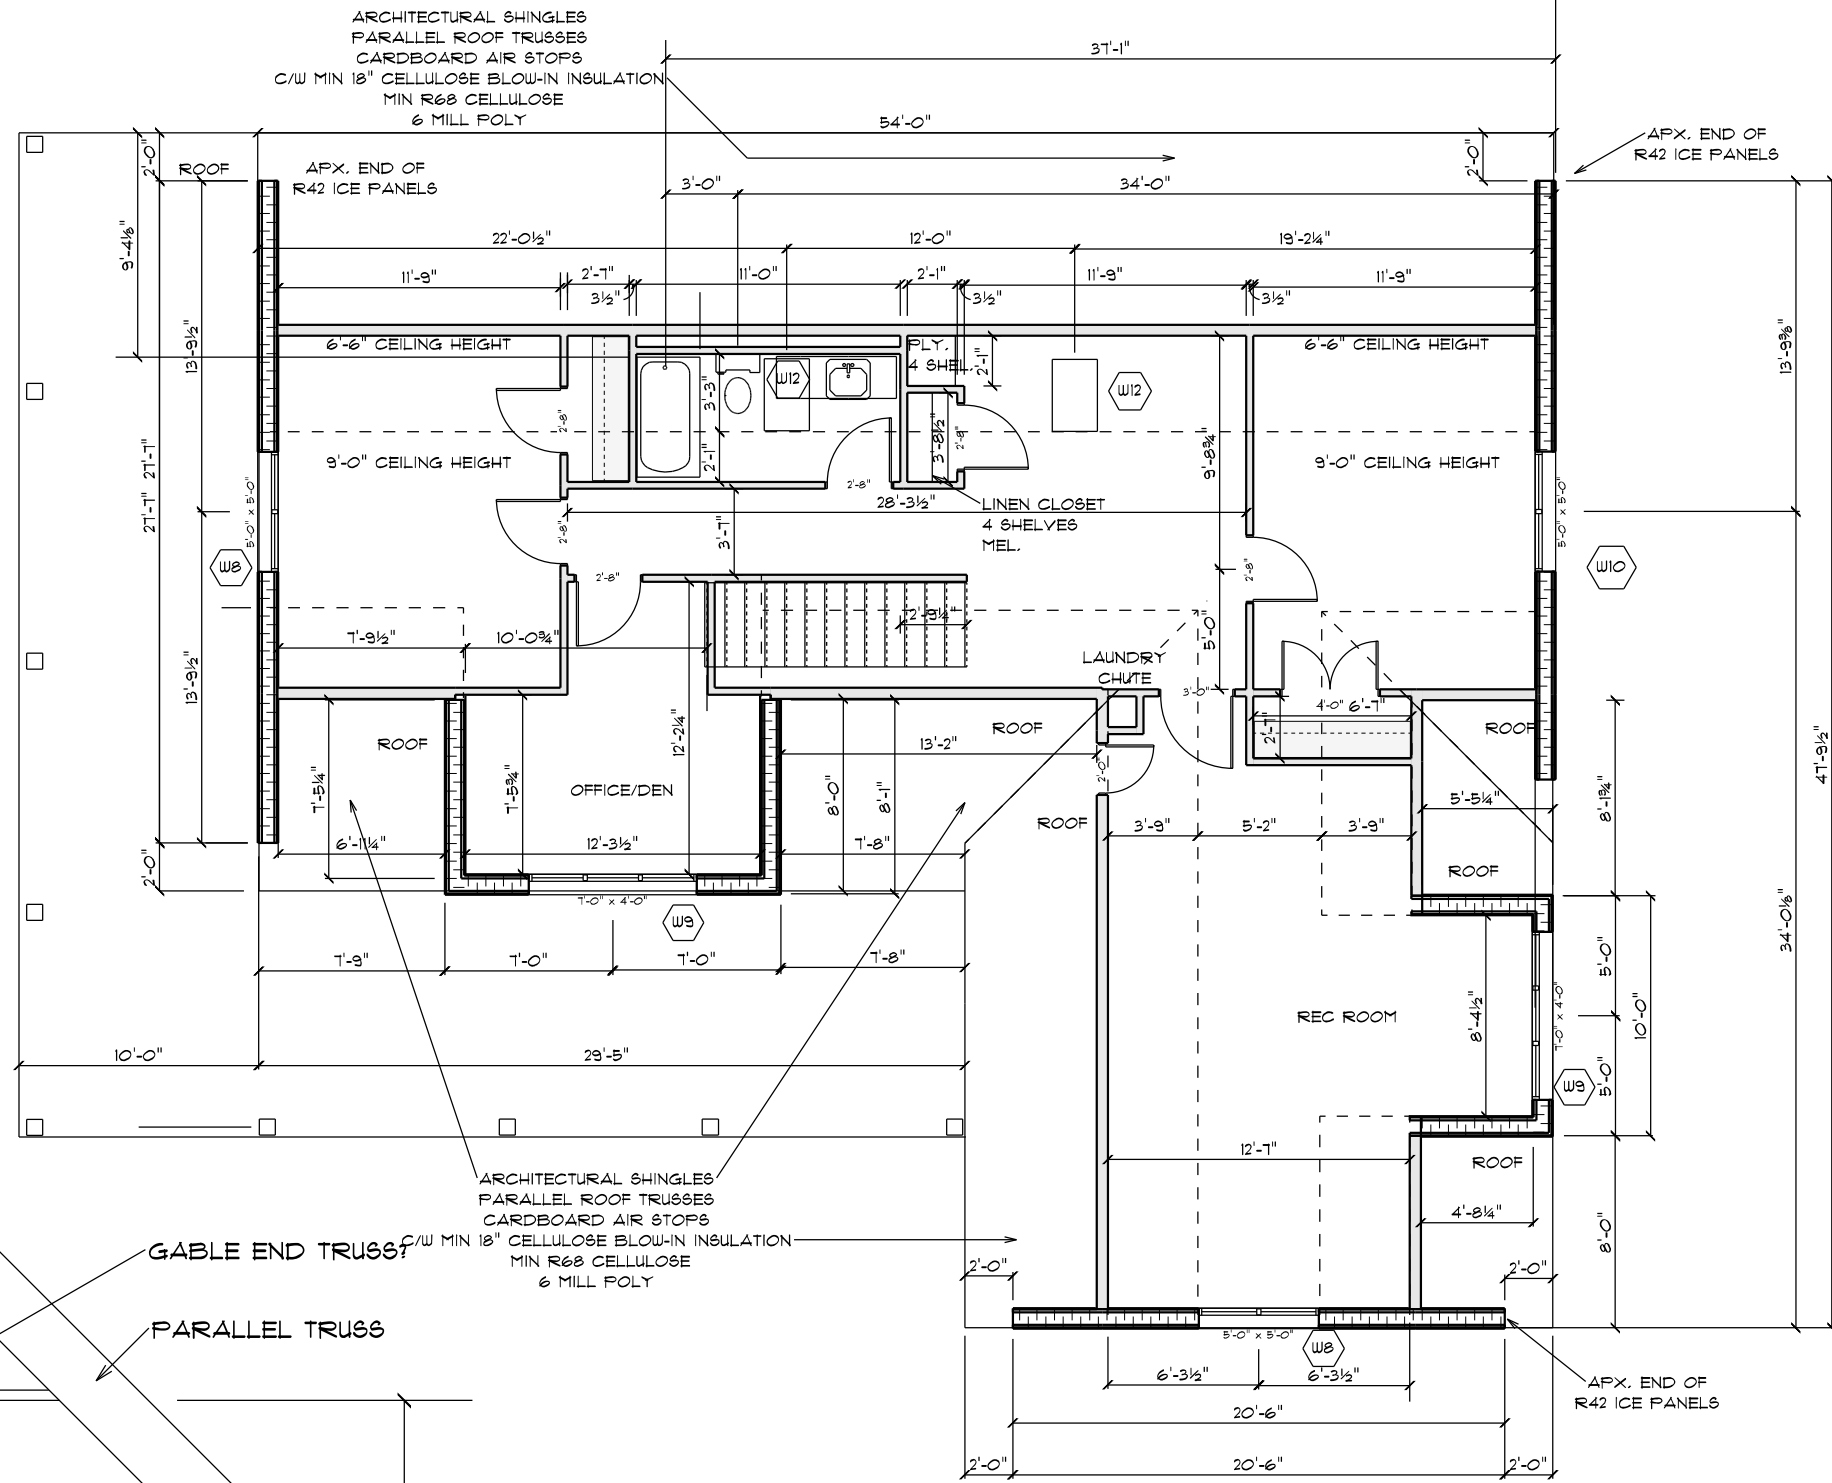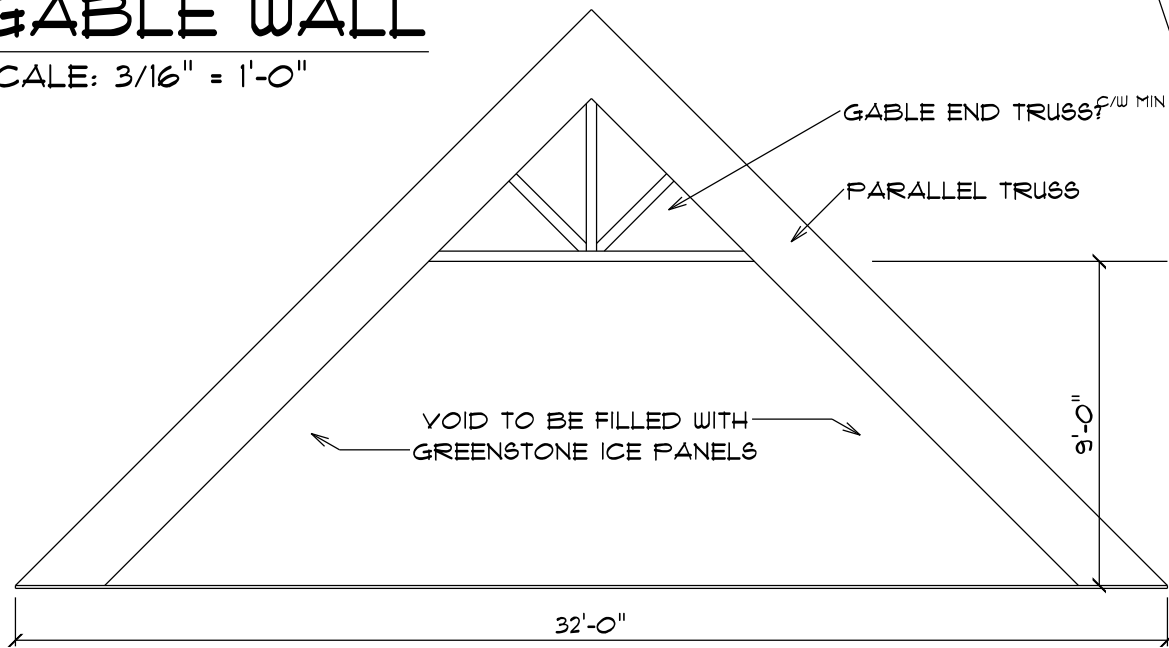

2ND FLOOR

SCALE: 1/8" = 1'-0"

Dane and Dominique


Part SW 1/4 Sec 12-4-4WPM PHONE: FAX: MOBILE:

DRAWN BY:

SCALE: As Noted

DATE: 21-Nov-23

PAGE: 4/11
2ND FLOOR

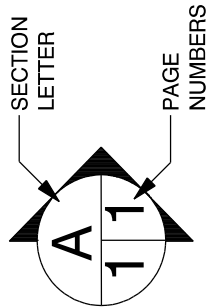

SOFTPLAN
ARCHITECTURAL DESIGN SOFTWARE

HIVE DG

126 Maple St PHONE: 204-823-0929

Morden FAX:


MB MOBILE: james.fh@gmail.com

R6M 1H4

BASEMENT

SCALE: 1/8" = 1'-0"

PLANS ARE THE PROPERTY OF FRANCIS FAMILY HOMES
NOT TO BE USED WITHOUT PERMISSION

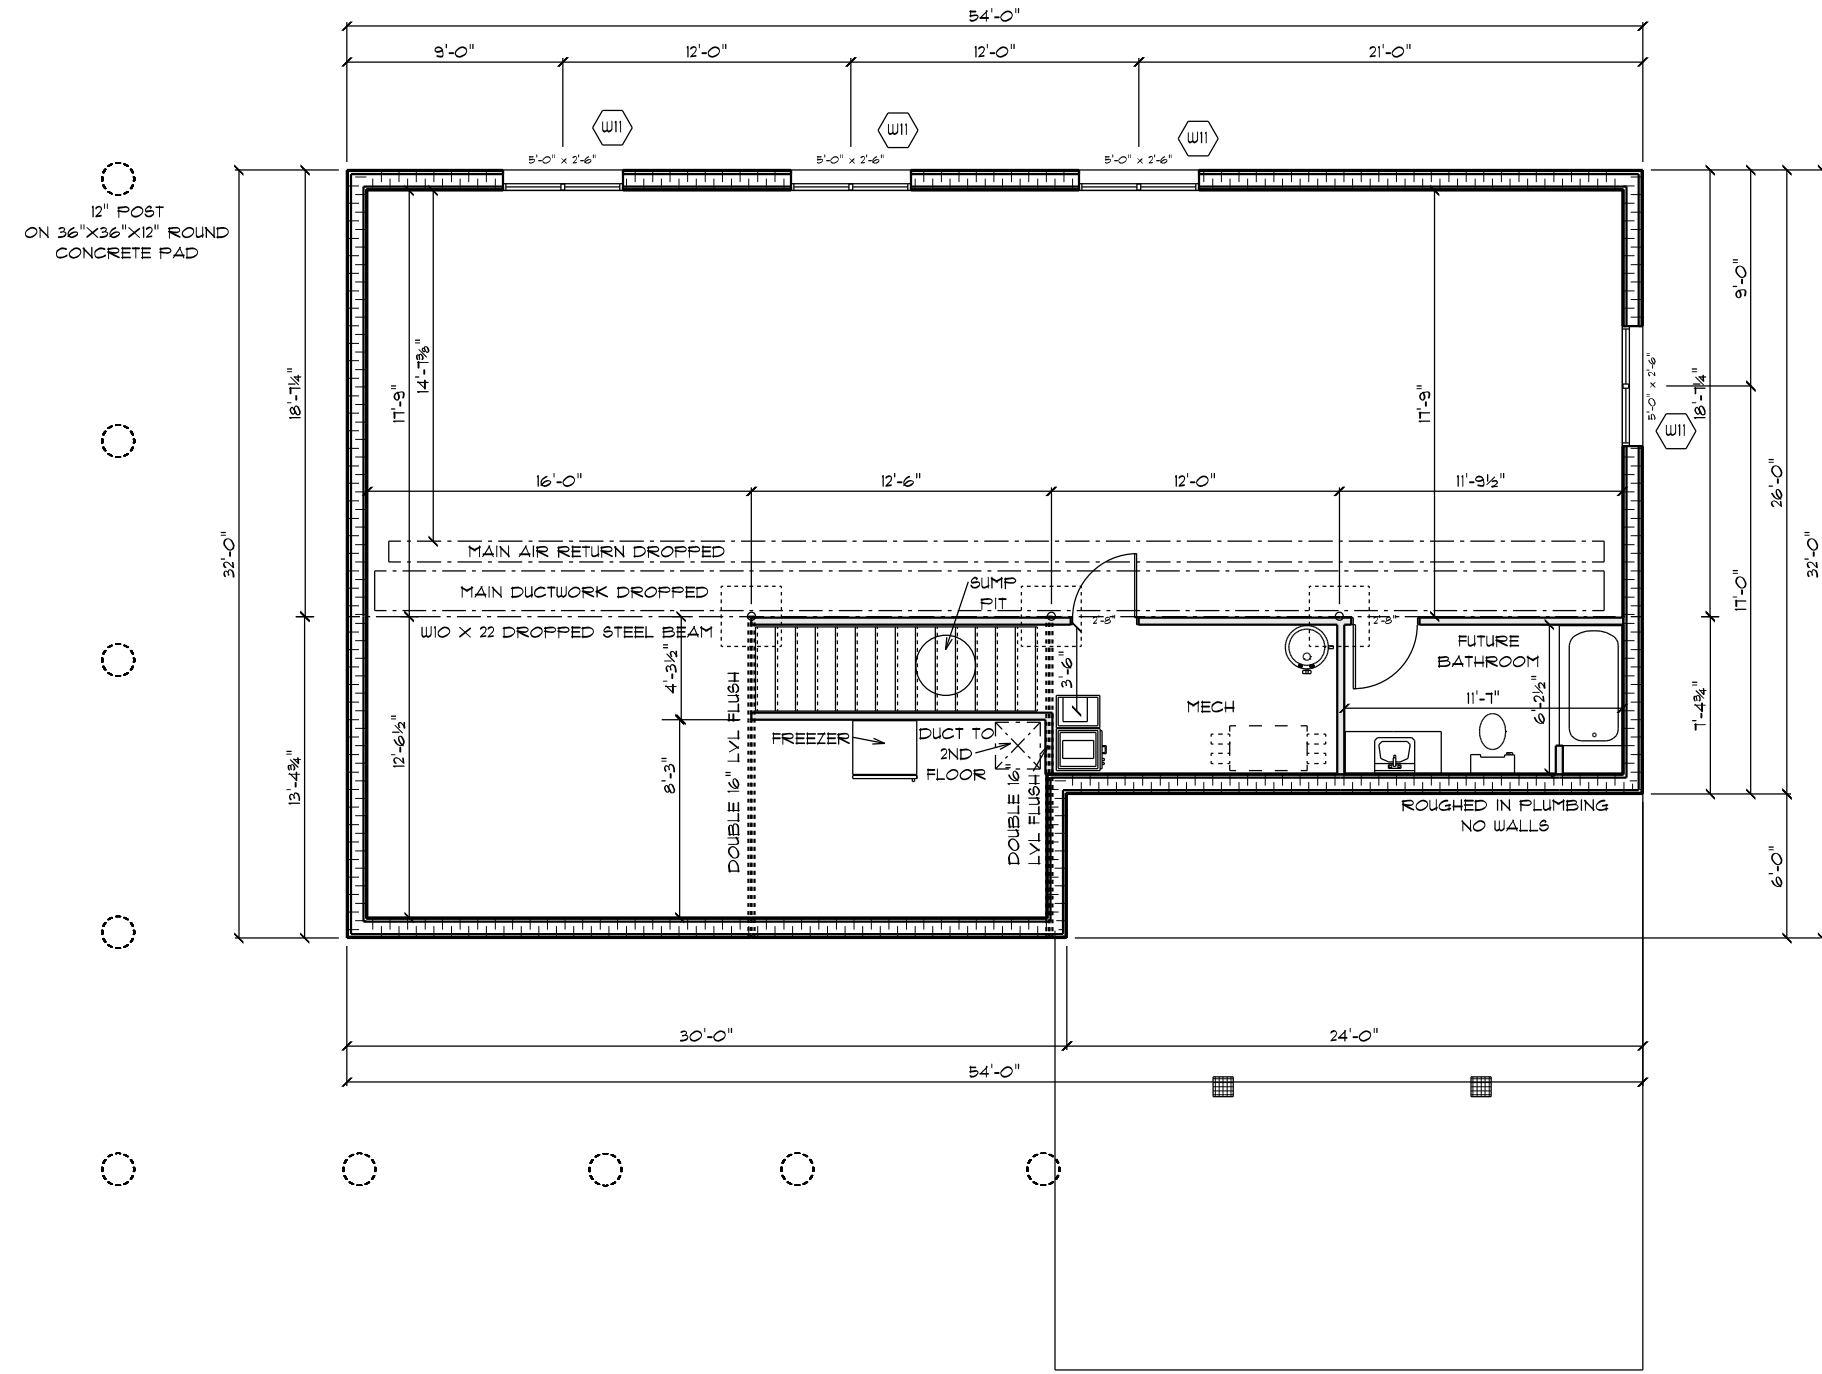


HIVE DG

126 Maple St
Morden
MB
R6M 1H4
PHONE: 204-823-0929
FAX:
MOBILE: james.ffh@gmail.com

Dane and Dominique

Part SW 1/4 Sec 12-4-4WPM PHONE:
FAX:
MOBILE:

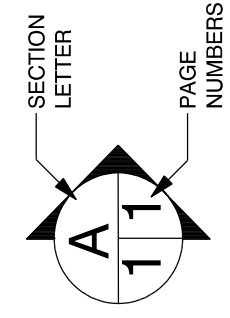

DRAWN BY:

SCALE: 1/8" = 1'-0"

DATE: 21-Nov-23

PAGE:

5/11
BASEMENT