

**MAIN FLOOR**

SCALE: 1/8" = 1'-0"

**Julie Plett**

PHONE:  
FAX:  
MOBILE:


DRAWN BY:

SCALE: 1/8" = 1'-0"

DATE: 28-Feb-23

PAGE:


**1/2**  
SUN ROOM

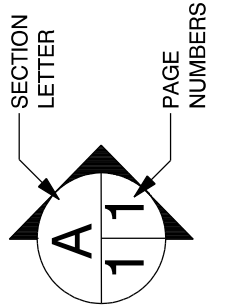

**SOFTPLAN**  
ARCHITECTURAL DESIGN SOFTWARE

**HIVE DG**

126 Maple St  
Morden  
MB  
R6M 1H4  
PHONE: 204-823-0929  
FAX:  
MOBILE: james.ffh@gmail.com

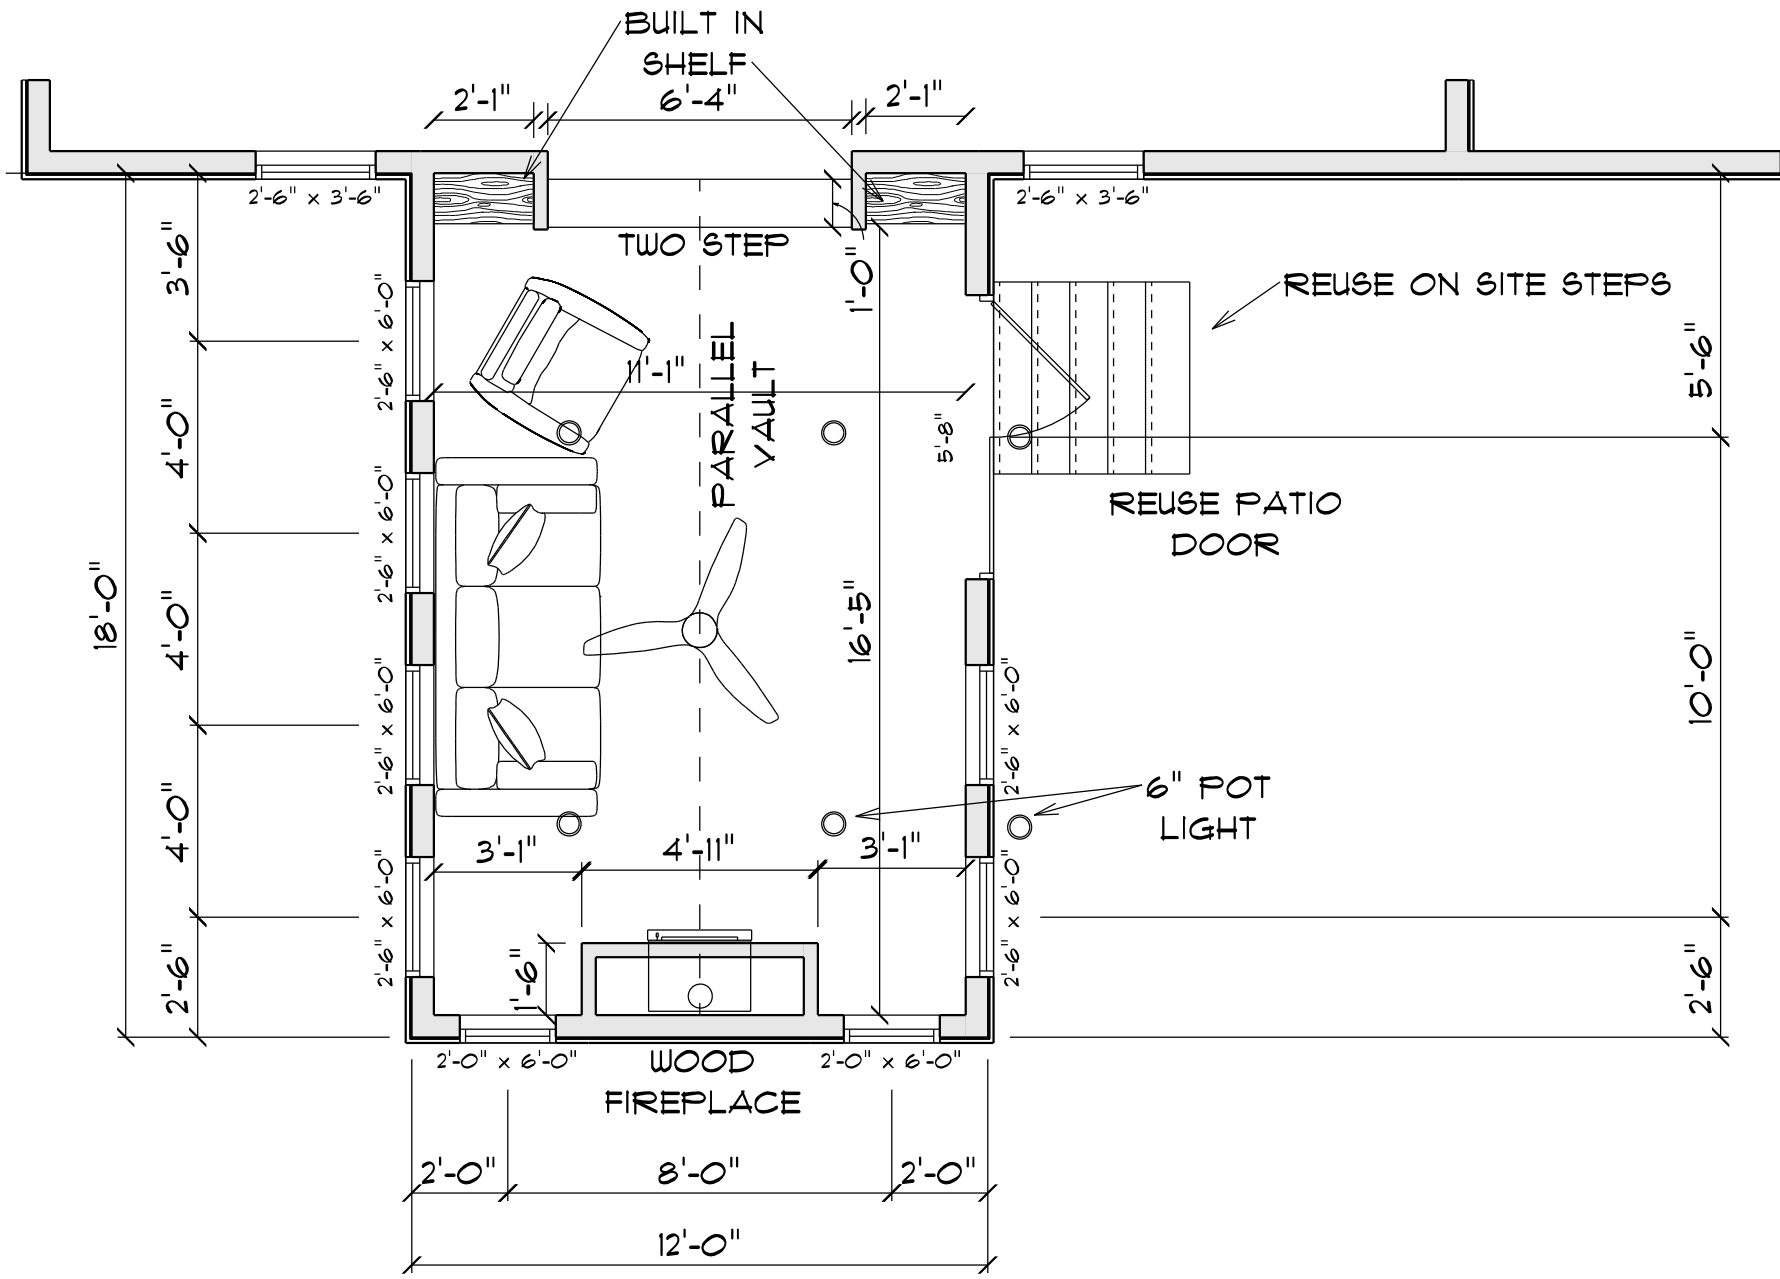

# MAIN FLOOR BLOW UP

SCALE: 1/4" = 1'-0"


**SOFTPLAN**  
ARCHITECTURAL DESIGN SOFTWARE

**HIVE DG**

126 Maple St  
Morden  
MB  
R6M 1H4  
PHONE: 204-823-0929  
FAX:  
MOBILE: james.ffh@gmail.com

**Julie Plett**

PHONE:  
FAX:  
MOBILE:

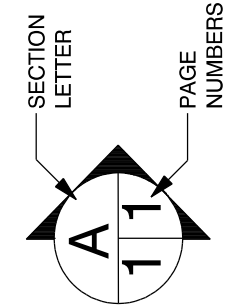

DRAWN BY:

SCALE: 1/4" = 1'-0"

DATE: 28-Feb-23

PAGE:

2/2

SUNROOM